


**BASEMENT FLOOR PLAN**

SCALE: 3/32" = 1'-0"



**Evanston Art Center - 2603 Sheridan Road**  
**Code Analysis and Conditions Assessment**

**McGuire Iglesias & Associates, Inc.**  
**June 2012**

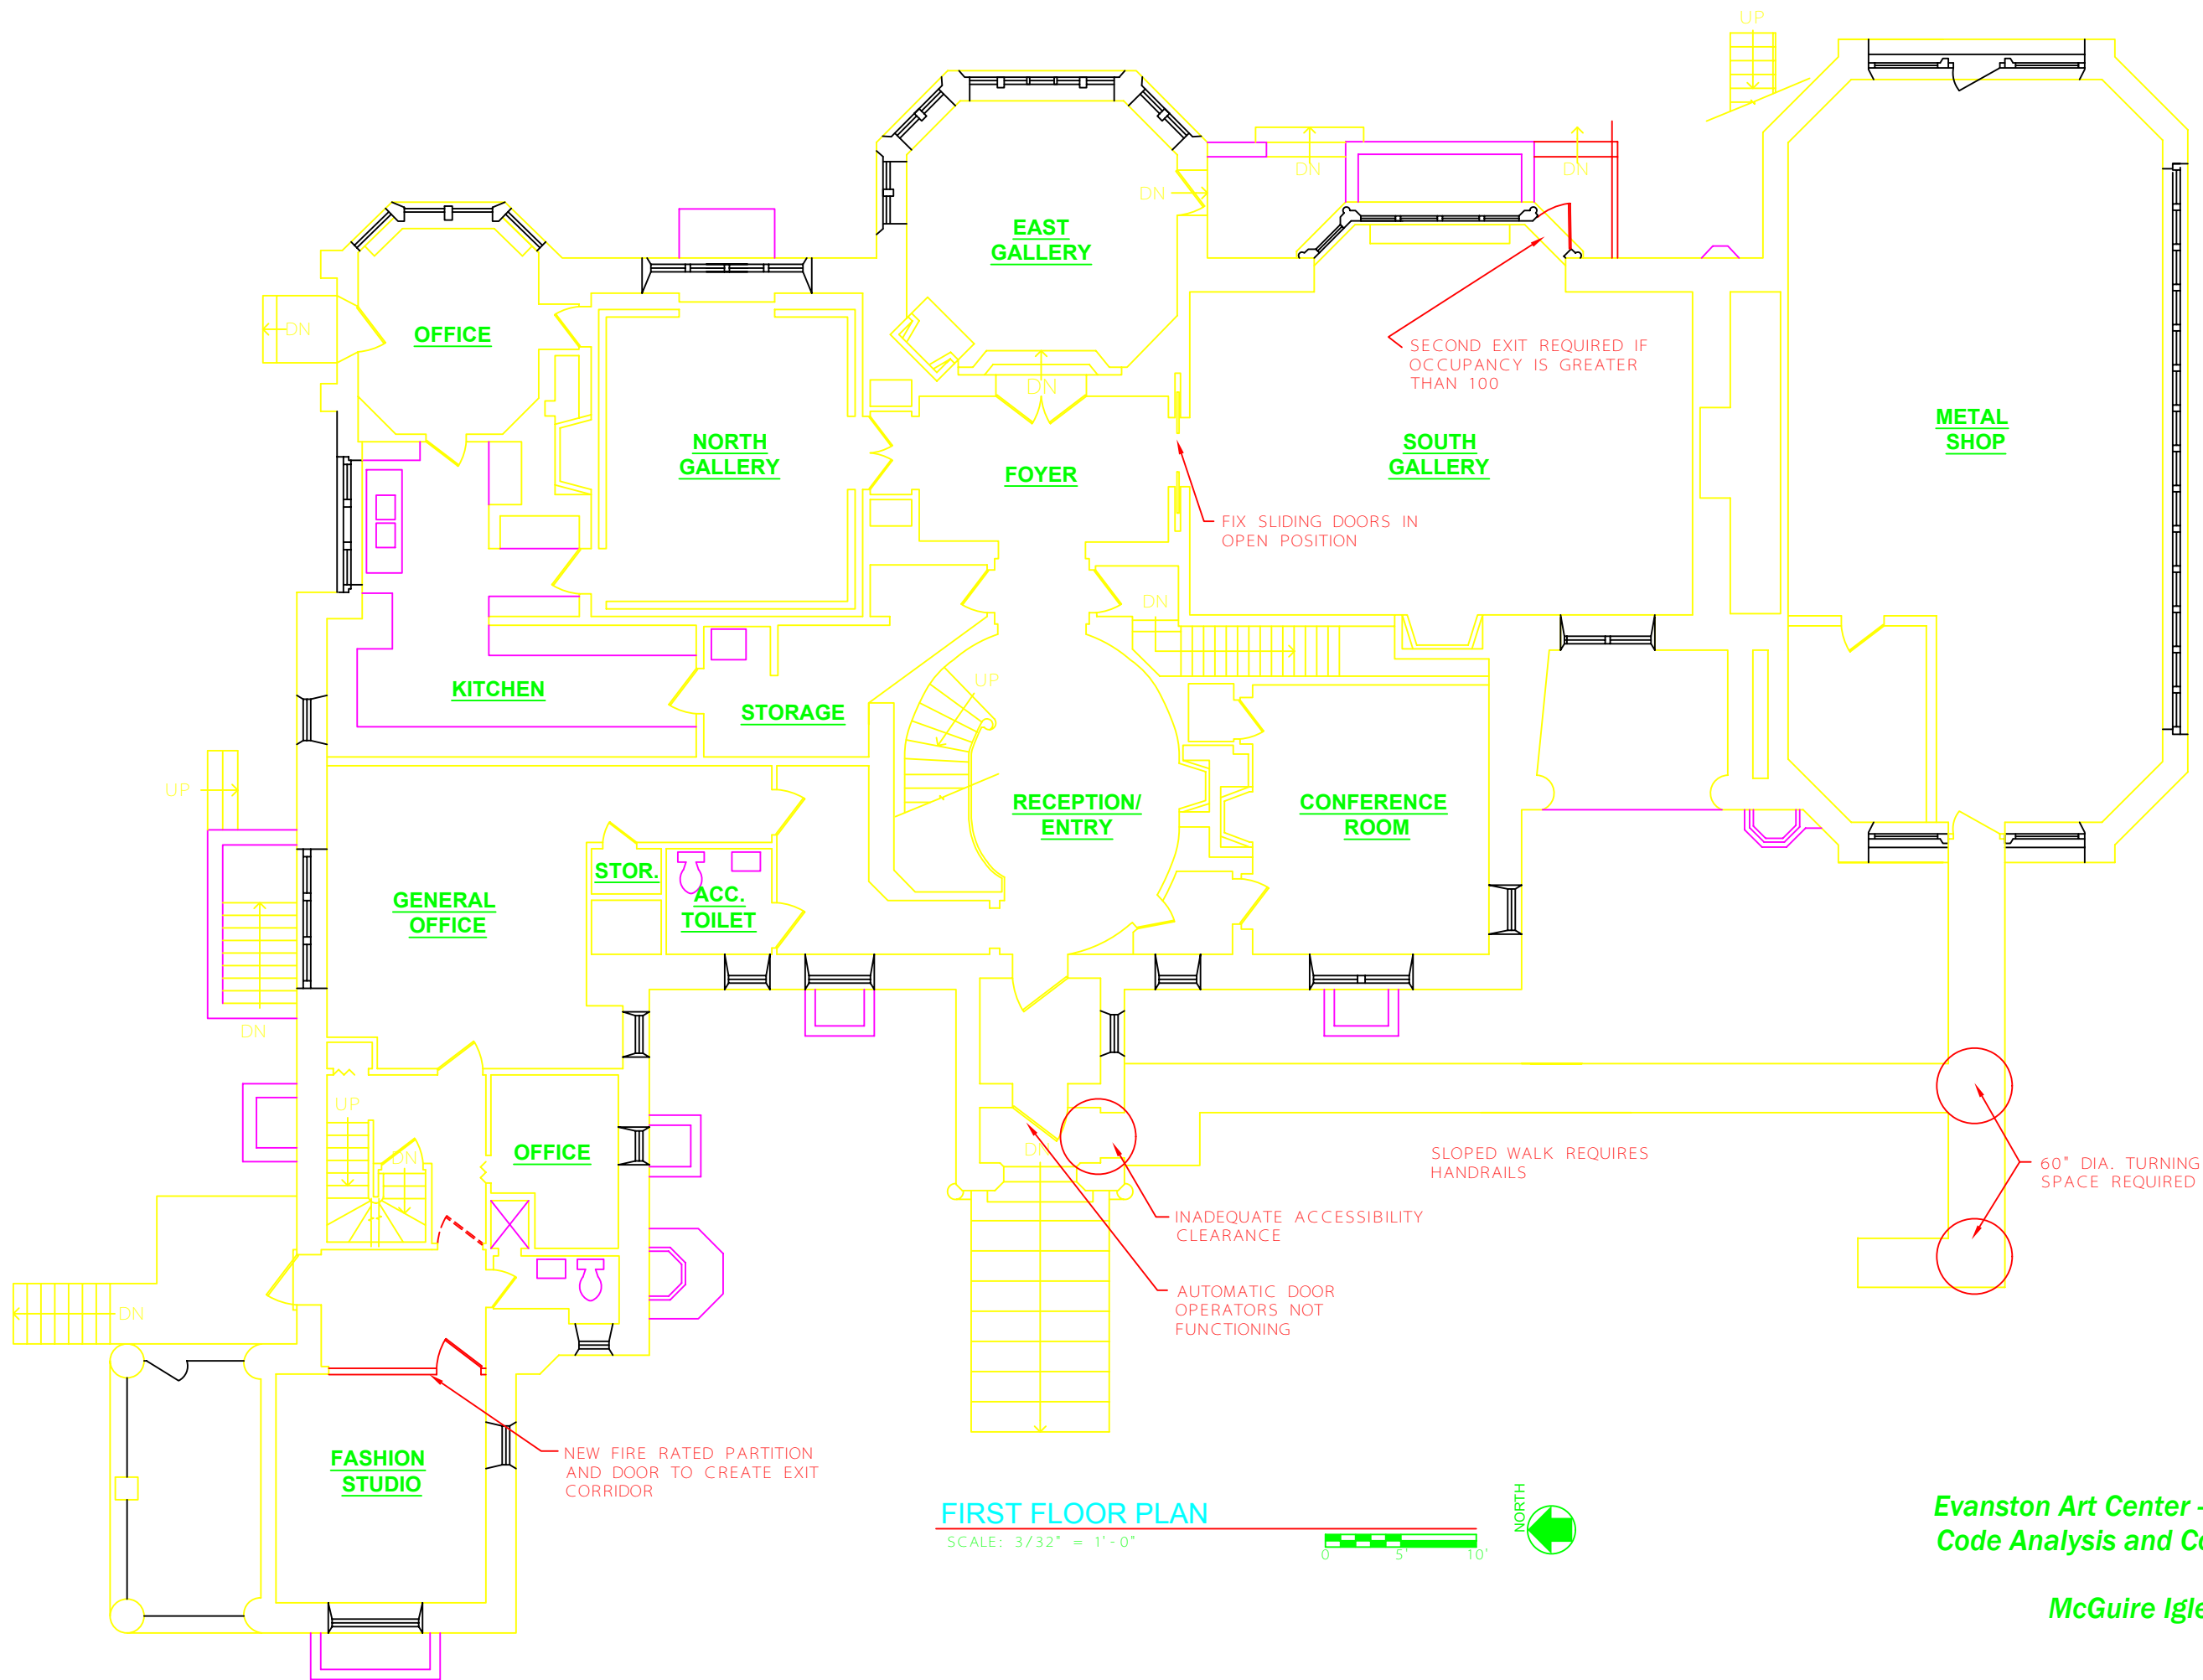


**FIRST FLOOR PLAN**

SCALE: 3/32" = 1'-0"




**Evanston Art Center - 2603 Sheridan Road**  
**Code Analysis and Conditions Assessment**

**McGuire Igleski & Associates, Inc.**  
**June 2012**

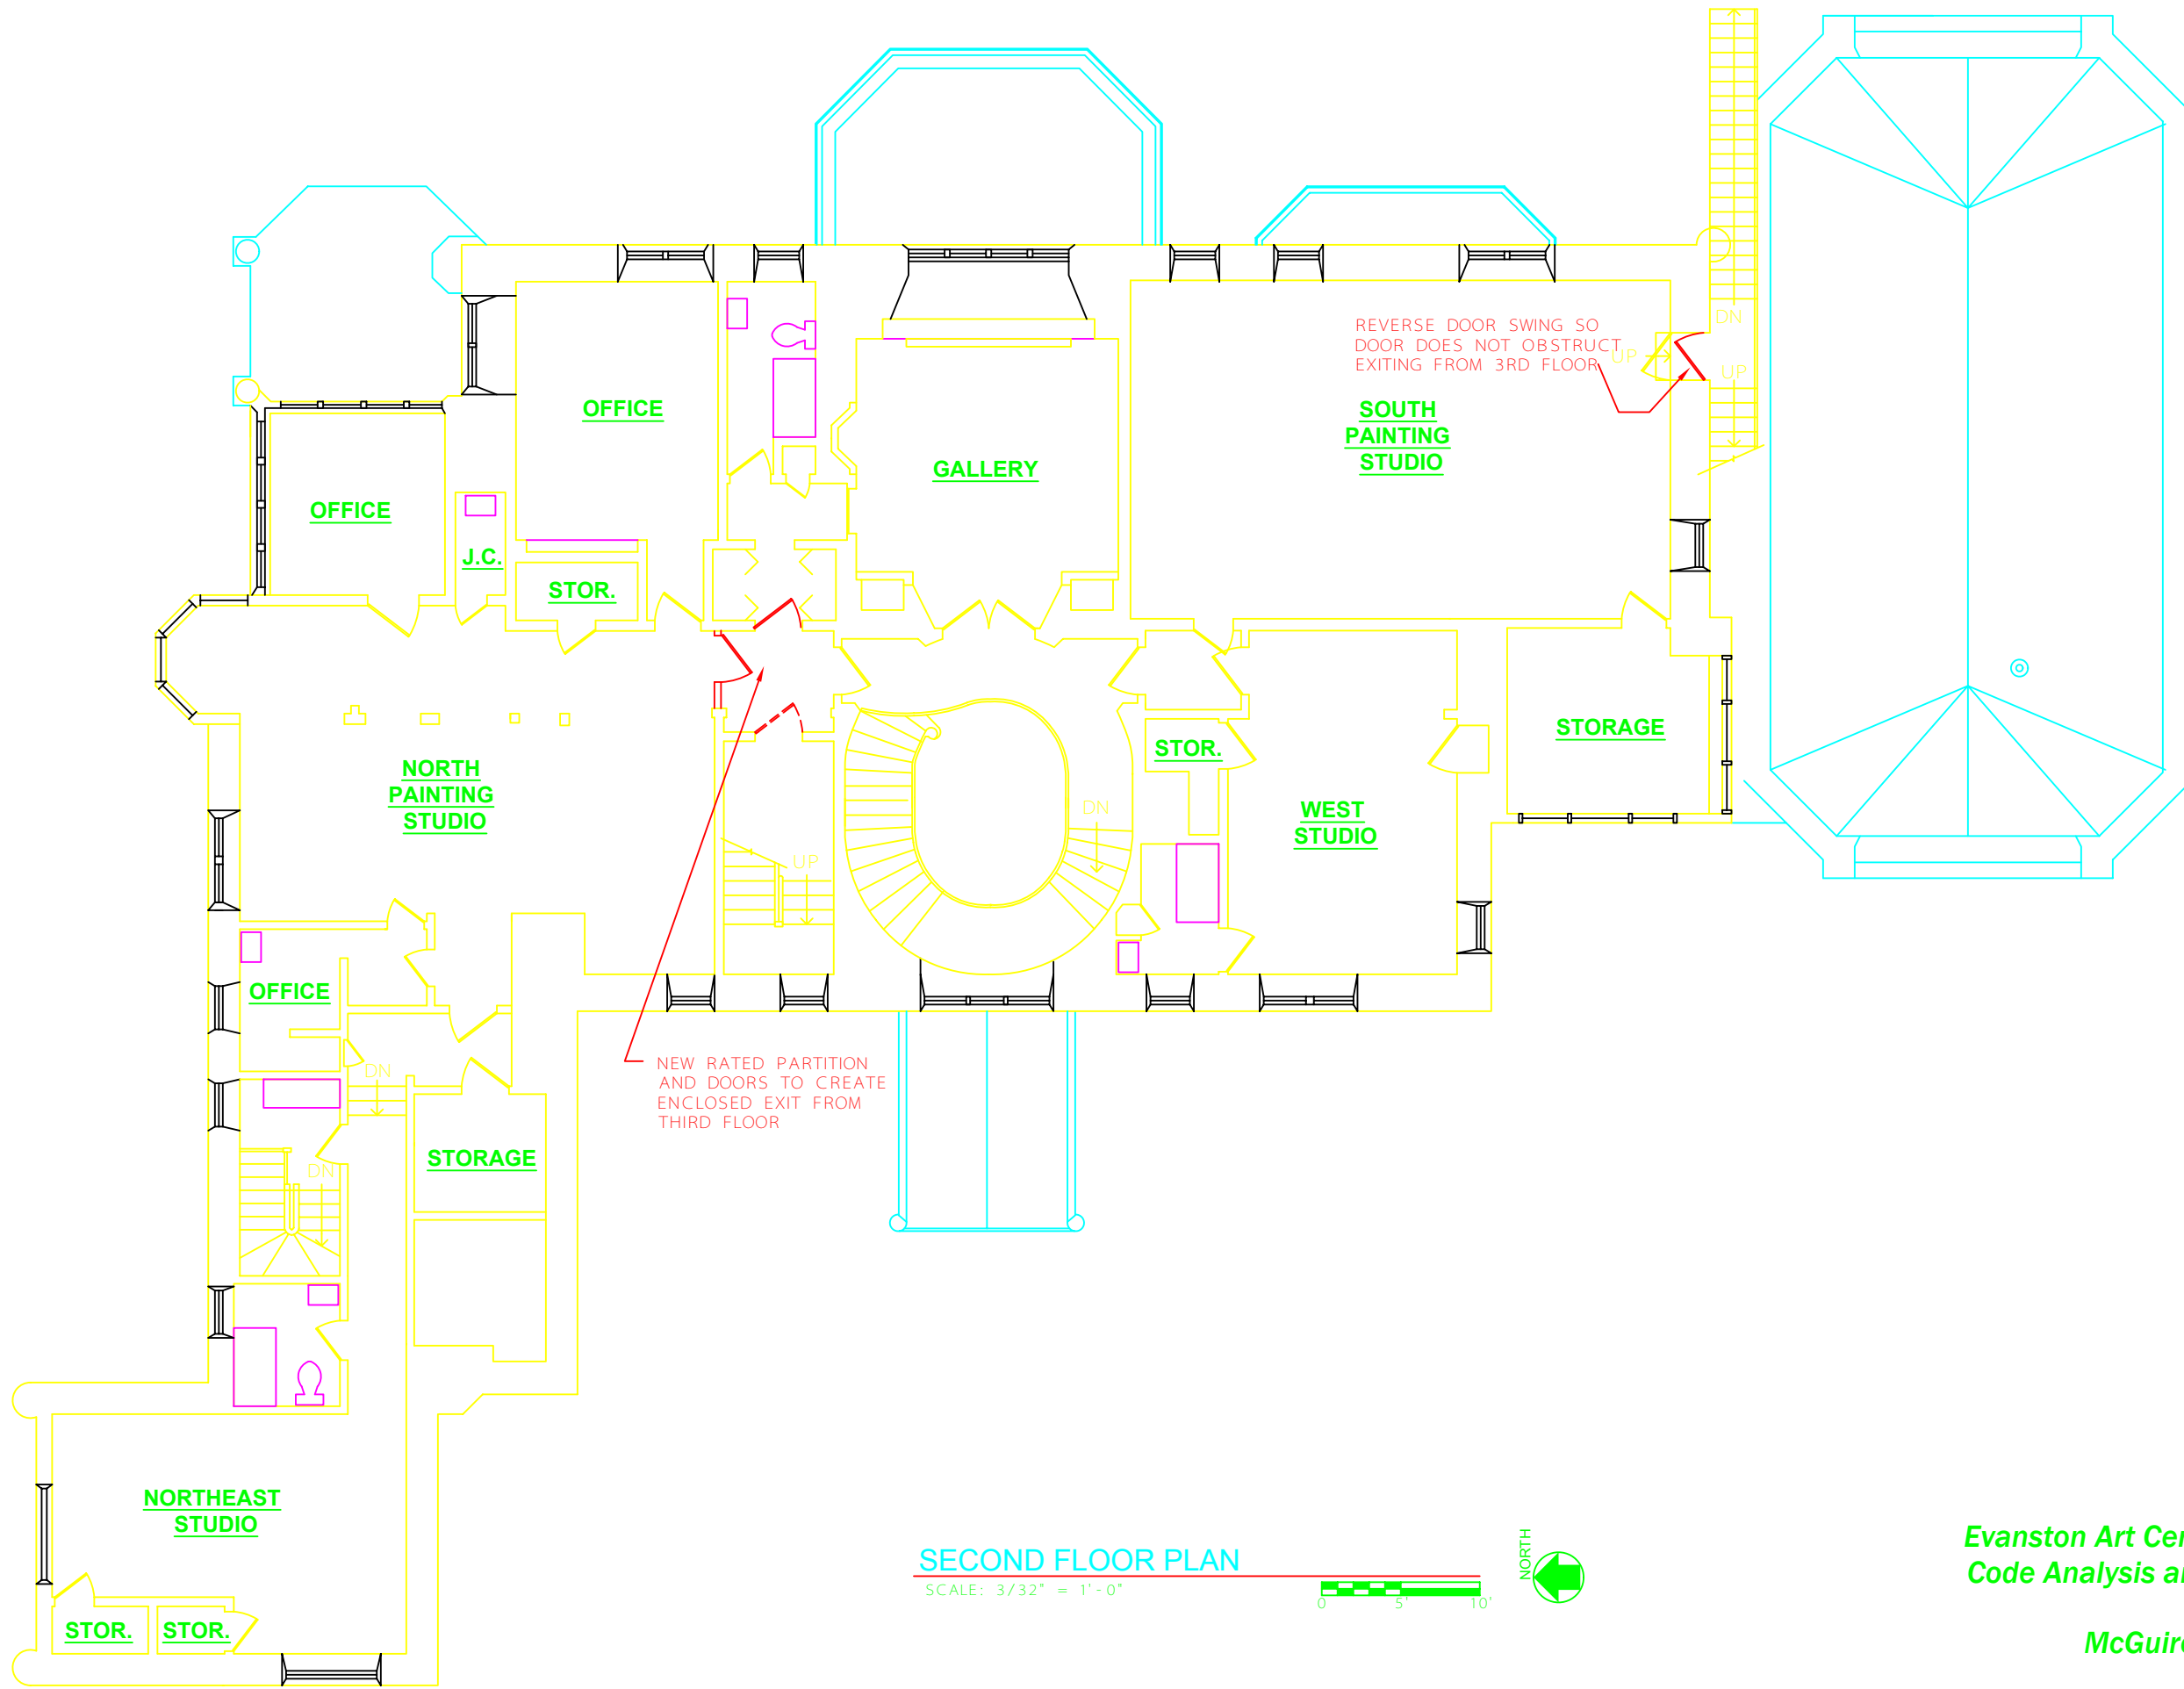


**SECOND FLOOR PLAN**  
 SCALE: 3/32" = 1'-0"

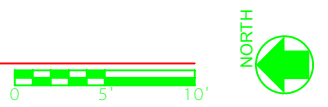

**Evanston Art Center - 2603 Sheridan Road**  
**Code Analysis and Conditions Assessment**

**McGuire Igleski & Associates, Inc.**  
**June 2012**

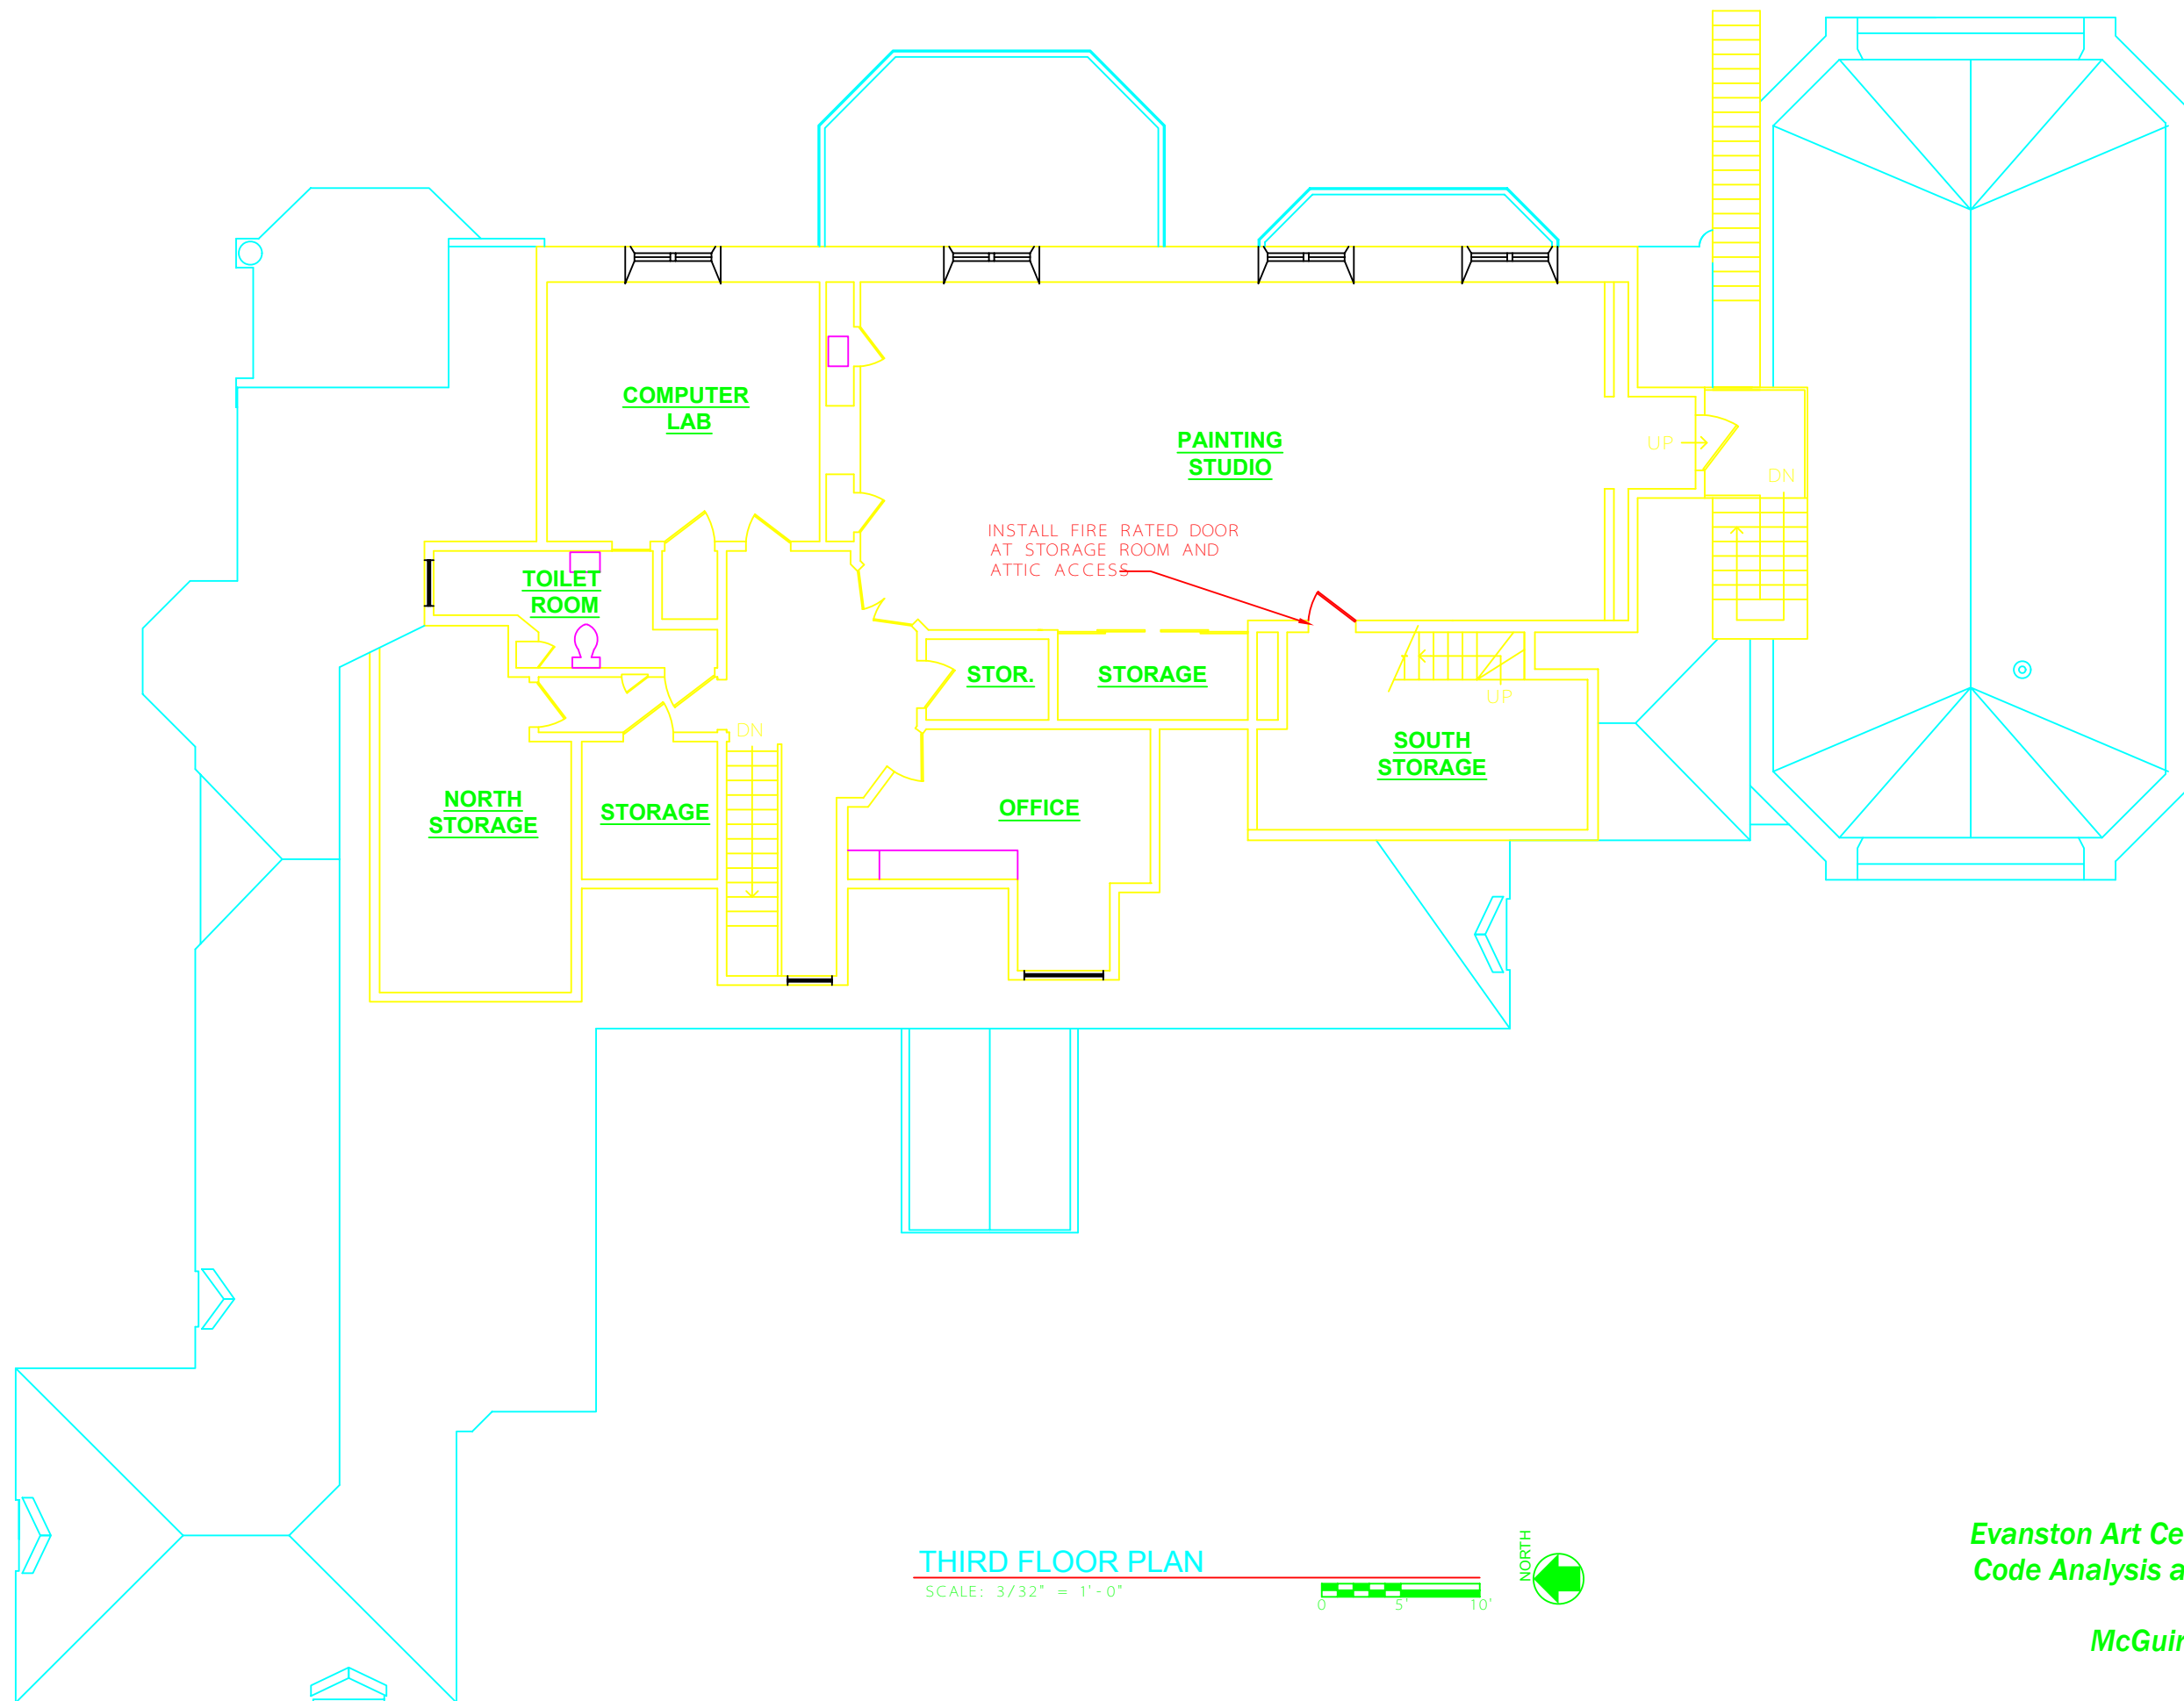


**THIRD FLOOR PLAN**

SCALE: 3/32" = 1'-0"




**Evanston Art Center - 2603 Sheridan Road  
Code Analysis and Conditions Assessment**

**McGuire Igleski & Associates, Inc.  
June 2012**

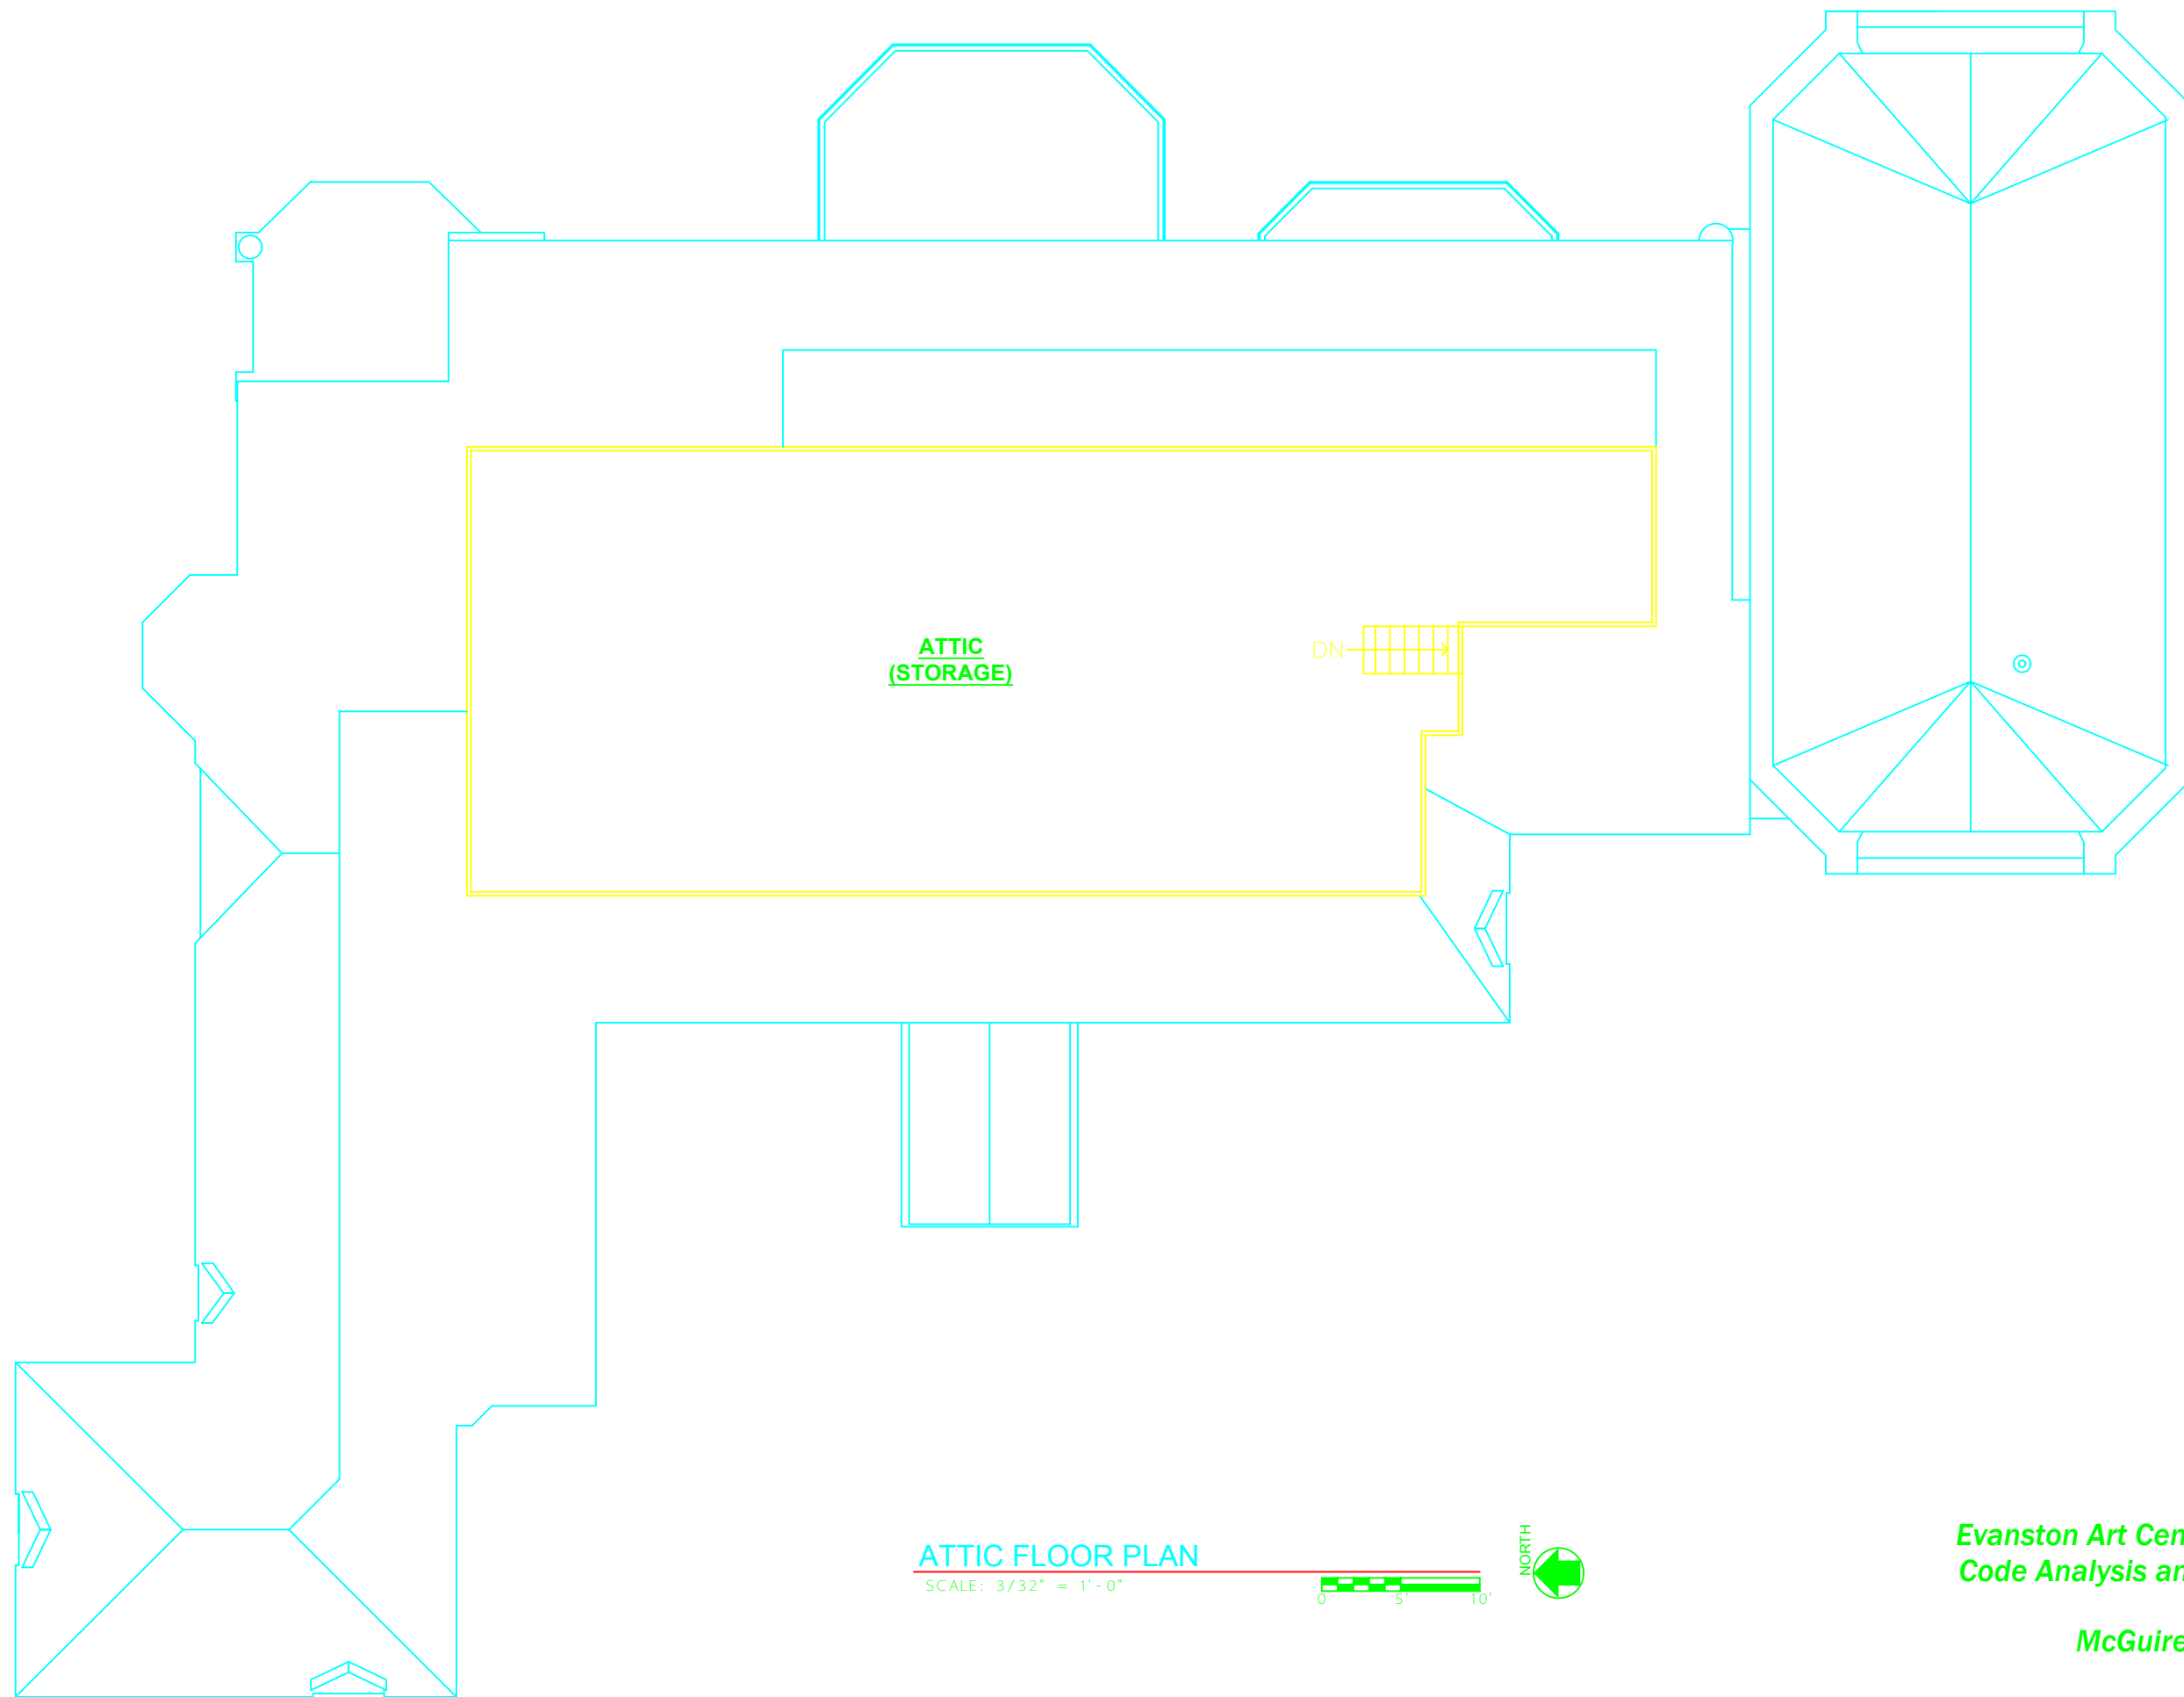

**ATTIC FLOOR PLAN**

SCALE: 3/32" = 1'-0"

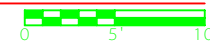

**Evanston Art Center - 2603 Sheridan Road**  
**Code Analysis and Conditions Assessment**

**McGuire Igleski & Associates, Inc.**  
**June 2012**