


# DEVELOPMENT OF 13 MICRO HOMES

LOCATION: 1908 GRANT ST  
EVANTON, IL 60201

OWNER: BLUE PAINT DEVELOPMENT, LLC  
6320 20TH AVE.  
KENOSHA WI 53143

ARCHITECT: LASZLO SIMOVIC, ARCHITECTS, L.L.C.  
6512 N. ARTESIAN AVE  
CHICAGO, IL 60645  
EMAIL: OFFICE@LASZLOARCH.COM  
DESIGN REVIEW: JULY 6, 2021

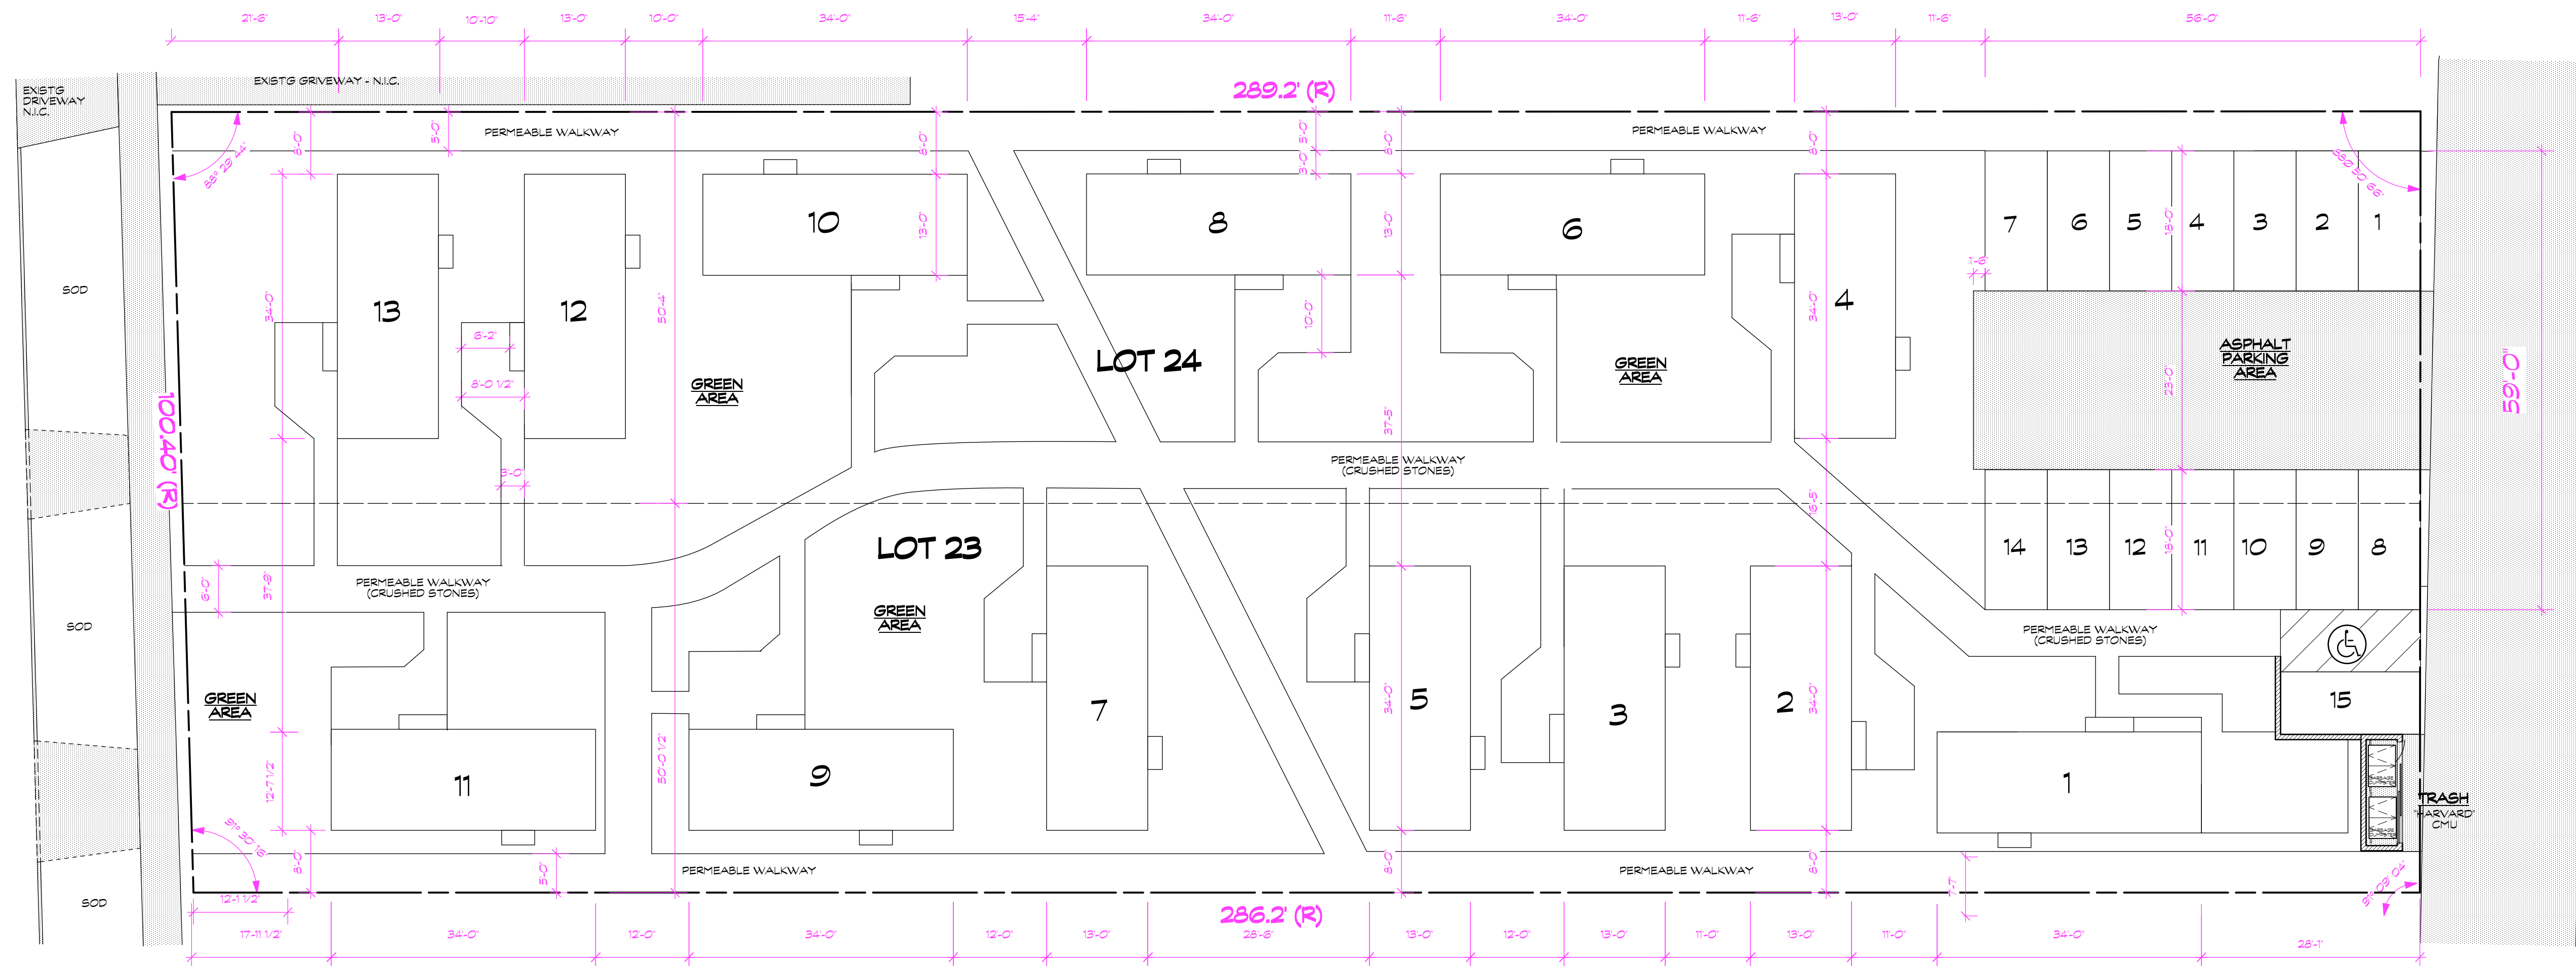

**GENERAL NOTES:**

1. NO STORM WATER DETENTION
2. PUBLIC ALLEY NOT PAVED
3. NO UNDERGROUND UTILITIES IN ALLEY
4. UNDERGROUND WATER & SEWER SERVICES LOCATED IN STREET
5. ALL WALKWAYS SHALL BE IMPERVIOUS
6. ALL PATIOS SHALL BE IMPERVIOUS PAVERS
7. PARKING AREAS SHALL BE IMPERVIOUS BRICK PAVERS

**NEW SITE PLAN**  
SCALE 1" = 150'-0"

THESE DRAWINGS ARE PREPARED UNDER MY SUPERVISION AND TO THE BEST OF MY KNOWLEDGE & BELIEF, ARE IN COMPLIANCE WITH THE VILLAGE OF EVANTON BUILDING CODE.

EXPIRES 11/30/24

PROFESSIONAL DESIGN FIRM LICENSE NO. 184.006791  
EXPIRES 4/30/2025

© LASZLO SIMOVIC ARCHITECTS, LLC 2023