

3/31/99, 05/06/99

47-0-99

AN ORDINANCE

Vacating A Portion of the Public Alley  
West of Maple Avenue and East of East Railroad Avenue  
to Abutting Owners

BE IT ORDAINED BY THE CITY COUNCIL OF THE CITY OF EVANSTON, COOK  
COUNTY, ILLINOIS:

SECTION 1: That the certain portion of the public alley west of Maple Avenue and  
east of East Railroad Avenue legally described as:

ALL OF THAT PART OF THE 16 FOOT ALLEY (EXCEPT THE  
EAST 7.0 FEET THEREOF) IN BLOCK 2 IN THE CIRCUIT  
COURT SUBDIVISION IN PARTITION OF LOT 22 IN THE  
COUNTY CLERK'S DIVISION OF UNSUBDIVIDED LANDS IN  
SECTION 18, TOWNSHIP 41 NORTH, RANGE 14 EAST OF  
THE THIRD PRINCIPAL MERIDIAN, IN THE CITY OF  
EVANSTON, COOK COUNTY, ILLINOIS.

is hereby vacated to the City of Evanston as indicated by the words "hereby vacated" as  
shown on Exhibit A attached hereto and incorporated into this Ordinance.

SECTION 2: Said alley portion is hereby vacated and closed, inasmuch as the  
corporate authorities of the City of Evanston have determined that the public interest will  
be served by said vacation. **The City of Evanston as owner of abutting property shall  
pay the sum of \$1.00 as compensation for said vacation and on such payment shall  
own the entire parcel vacated.**

SECTION 3: That all ordinances or parts of ordinances in conflict herewith are hereby repealed.

SECTION 4: That this ordinance shall be in full force and effect from and after its passage, approval, and publication in the manner provided by law.

Introduced: May 10, 1999

Adopted: May 10, 1999

Approved: May 11, 1999

Lorraine A. Norton  
Mayor

ATTEST:

May D. Harris  
City Clerk

Approved as to form:

[Signature]  
Corporation Counsel

Ayes 8


Nays 0

# EXHIBIT A PLAT OF VACATION

OF THAT PART OF THE 16 FOOT ALLEY (EXCEPT THE EAST 7.0 FEET THEREOF) IN BLOCK 2 IN THE CIRCUIT COURT SUBDIVISION IN PARTITION OF LOT 22 IN THE COUNTY CLERK'S DIVISION OF UNSUBDIVIDED LANDS IN SECTION 18, TOWNSHIP 41 NORTH, RANGE 14 EAST OF THE THIRD PRINCIPAL MERIDIAN, IN THE CITY OF EVANSTON, COOK COUNTY, ILLINOIS.



SCALE: 1"=100'

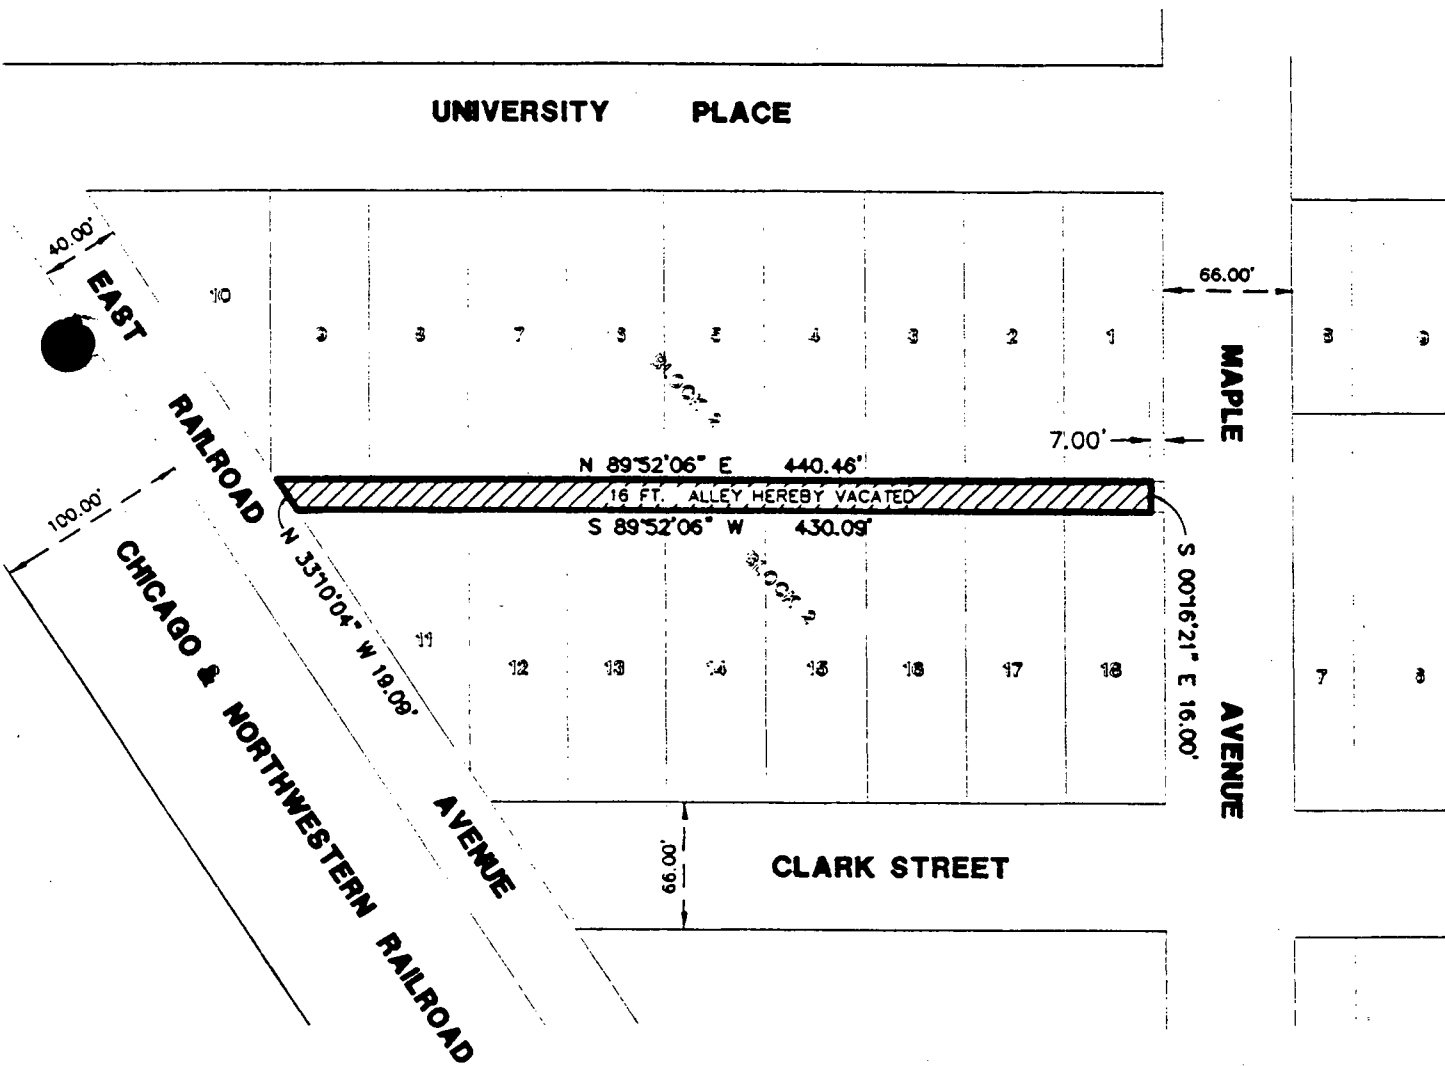

AREA OF BE VACATED = 6,964 sq.ft.

