

3/31/99, 05/06/99

48-0-99

AN ORDINANCE

Vacating A Portion of Clark Street  
West of Maple Avenue and East of East Railroad Avenue  
to Abutting Owners

BE IT ORDAINED BY THE CITY COUNCIL OF THE CITY OF EVANSTON, COOK  
COUNTY, ILLINOIS:

SECTION 1: That the certain portion of Clark Street west of Maple Avenue and east  
of East Railroad Avenue legally described as:

THAT PART OF CLARK STREET, BEING A 66.00 FOOT  
RIGHT-OF-WAY LYING NORTH OF BLOCK 3, SOUTH OF  
BLOCK 2 IN THE CIRCUIT COURT PARTITION OF LOT 22 IN  
THE COUNTY CLERK'S DIVISION OF UNSUBDIVIDED  
LANDS, LYING NORTHEASTERLY OF EAST RAILROAD  
AVENUE AND LYING WESTERLY OF A LINE 7.00 FEET  
WEST OF AND PARALLEL TO THE WEST LINE OF MAPLE  
AVENUE, ALL IN SECTION 18, TOWNSHIP 41 NORTH,  
RANGE 14 EAST OF THE THIRD PRINCIPAL MERIDIAN, IN  
THE CITY OF EVANSTON, COOK COUNTY, ILLINOIS.

is hereby vacated to the City of Evanston as indicated by the words "hereby vacated" as  
shown on Exhibit A attached hereto and incorporated into this Ordinance.

SECTION 2: Said street portion is hereby vacated and closed, inasmuch as the  
corporate authorities of the City of Evanston have determined that the public interest will  
be served by said vacation. **The City of Evanston as owner of abutting property shall**

pay the sum of \$1.00 as compensation for said vacation and on such payment shall own the entire parcel vacated.

SECTION 3: That all ordinances or parts of ordinances in conflict herewith are hereby repealed.

SECTION 4: That this ordinance shall be in full force and effect from and after its passage, approval, and publication in the manner provided by law.

Introduced: May 10, 1999

Adopted: May 19, 1999

Approved: May 20, 1999

Lorraine H. Norton  
Mayor

ATTEST:

Mary J. Morris  
City Clerk

Approved as to form:  
[Signature]  
Corporation Counsel

Ayes 8

Nays 1


# EXHIBIT A PLAT OF VACATION

PART OF CLARK STREET, BEING A 66.00 FOOT RIGHT-OF-WAY LYING NORTH OF BLOCK 3, SOUTH OF BLOCK 2 IN THE CIRCUIT COURT PARTITION OF LOT 22 IN THE COUNTY CLERK'S DIVISION OF UNSUBDIVIDED LANDS, LYING NORTHEASTERLY OF EAST RAILROAD AVENUE AND LYING WESTERLY OF A LINE 7.00 FEET WEST OF AND PARALLEL TO THE WEST LINE OF MAPLE AVENUE, ALL IN SECTION 18, TOWNSHIP 41 NORTH, RANGE 14 EAST OF THE THIRD PRINCIPAL MERIDIAN, IN THE CITY OF EVANSTON, COOK COUNTY, ILLINOIS



SCALE: 1"=100'

UNIVERSITY PLACE

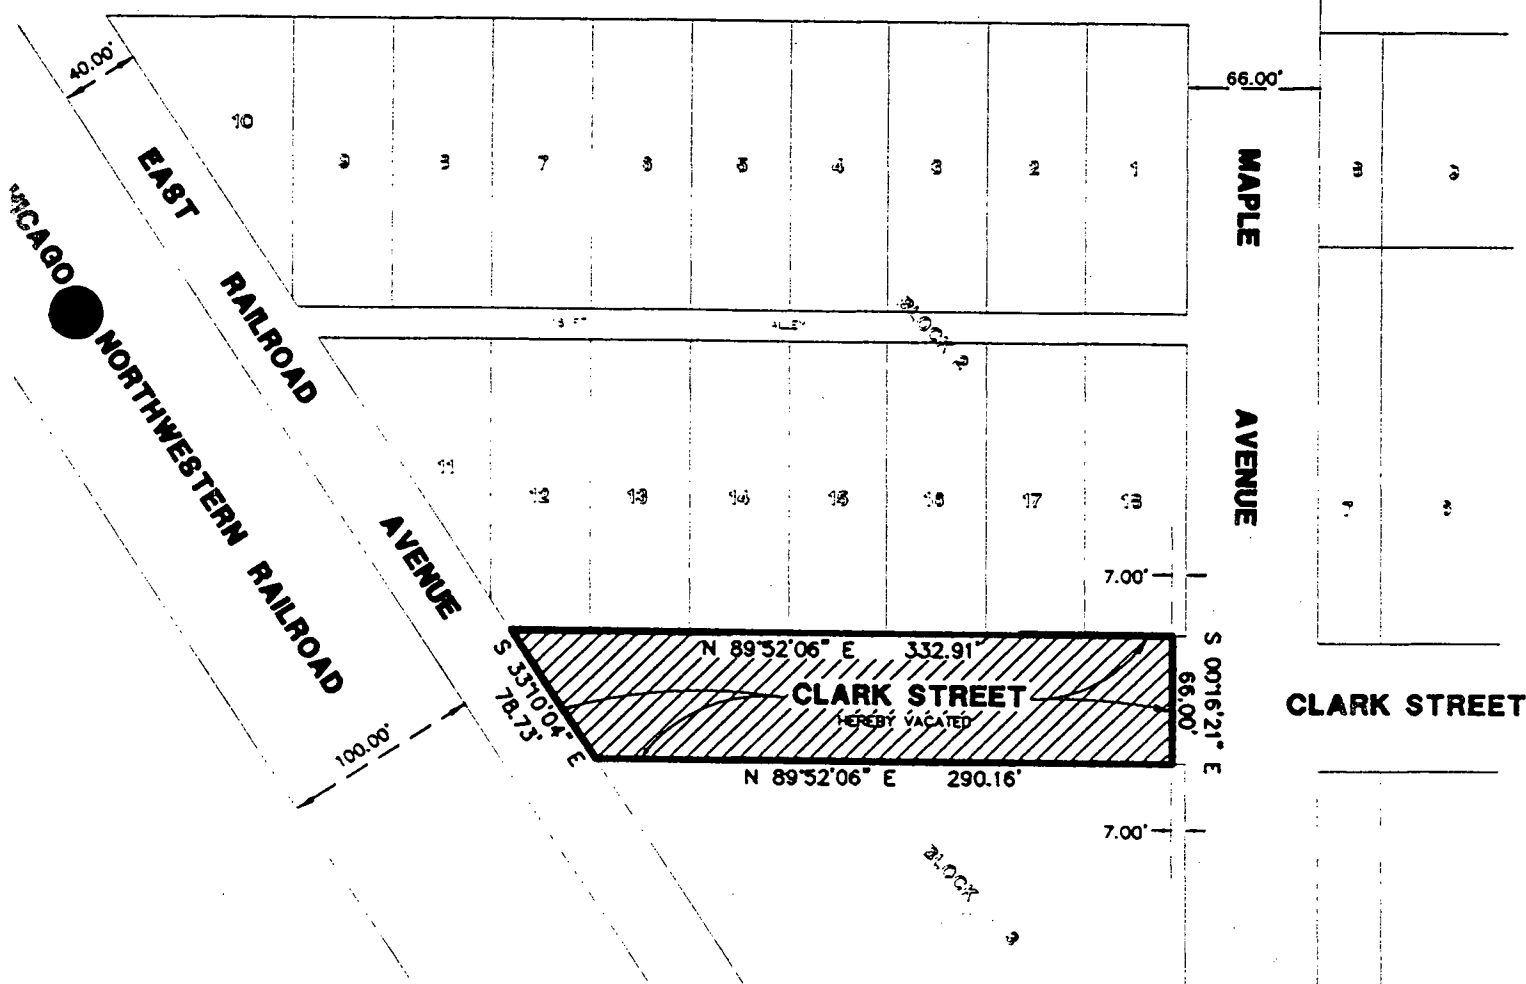

**CLARK STREET**

AREA OF BE VACATED = 20,561 sq.ft.

