

67-O-01

AN ORDINANCE

**Revising the Definition of "Core Area" in
Section 3-5-1 of the City Code**

NOW, THEREFORE, BE IT ORDAINED BY THE CITY COUNCIL OF THE CITY OF
EVANSTON, COOK COUNTY, ILLINOIS:

SECTION 1: That Section 3-5-1 of the Evanston City Code of 1979, as amended,
be, and it hereby is, further amended by deleting the definition of "core area" and
substituting the following therefor, to read as follows:

CORE AREA:

The area starting at the center of the intersection of Church Street and Orrington Avenue, thence northeast on Orrington Avenue to the intersection of Orrington Avenue and Clark Street, thence northwest on Elgin Road to the intersection of Elgin Road and Benson Avenue, thence south on Benson Avenue to the intersection of Clark Street, thence west on Clark Street to the intersection of Maple Avenue, thence north on Maple Avenue to the intersection of University Place, thence west on University Place to the Railroad Right of Way, then south along said Railroad Right of Way to Clark Street, thence west on Clark Street to the intersection of Clark Street and Oak Avenue, thence south on Oak Avenue to the first east/west alley south of Davis Street, thence east along said east/west alley to the intersection of Maple Avenue, thence south along Maple Avenue to the south line of Holmgrens consolidation of lots 3 and 4 in the Village of Evanston which lies approximately 100.10 feet south of the south line of Grove Street, thence east along said line extended to the center line of Elmwood Avenue, thence north on Elmwood Avenue to the intersection of Grove Street, thence east on Grove Street to the intersection with the railroad right of way, thence southeast along said railroad right of way to the center line of Lake Street, thence east along Lake Street to the center line of the first north/south alley east of Sherman Avenue, thence north along said alley to the intersection of said alley with Grove Street, then southeast along Grove Street to Chicago Avenue, thence northeast along Chicago Avenue to Davis Street, then northwest along Davis Street to the first alley northwest of Chicago Avenue,

thence northeast along said alley to Church Street, thence northwest along Church Street to Orrington Avenue, the point of beginning.

SECTION 2: All ordinances or parts of ordinances in conflict herewith are hereby repealed.

SECTION 3: This ordinance shall be in full force and effect from and after its passage, approval, and publication in the manner provided by law.

Introduced: June 11, 2001

Adopted: June 25, 2001

Approved: June 26, 2001

Lorraine H. Norton
Mayor



ATTEST:

Mary P. Accaris
City Clerk

Approved as to form:
[Signature]
Corporation Counsel

Evanston Liquor Map

CITY OF EVANSTON
COOK COUNTY, ILLINOIS

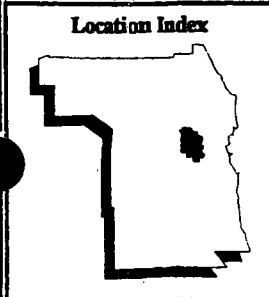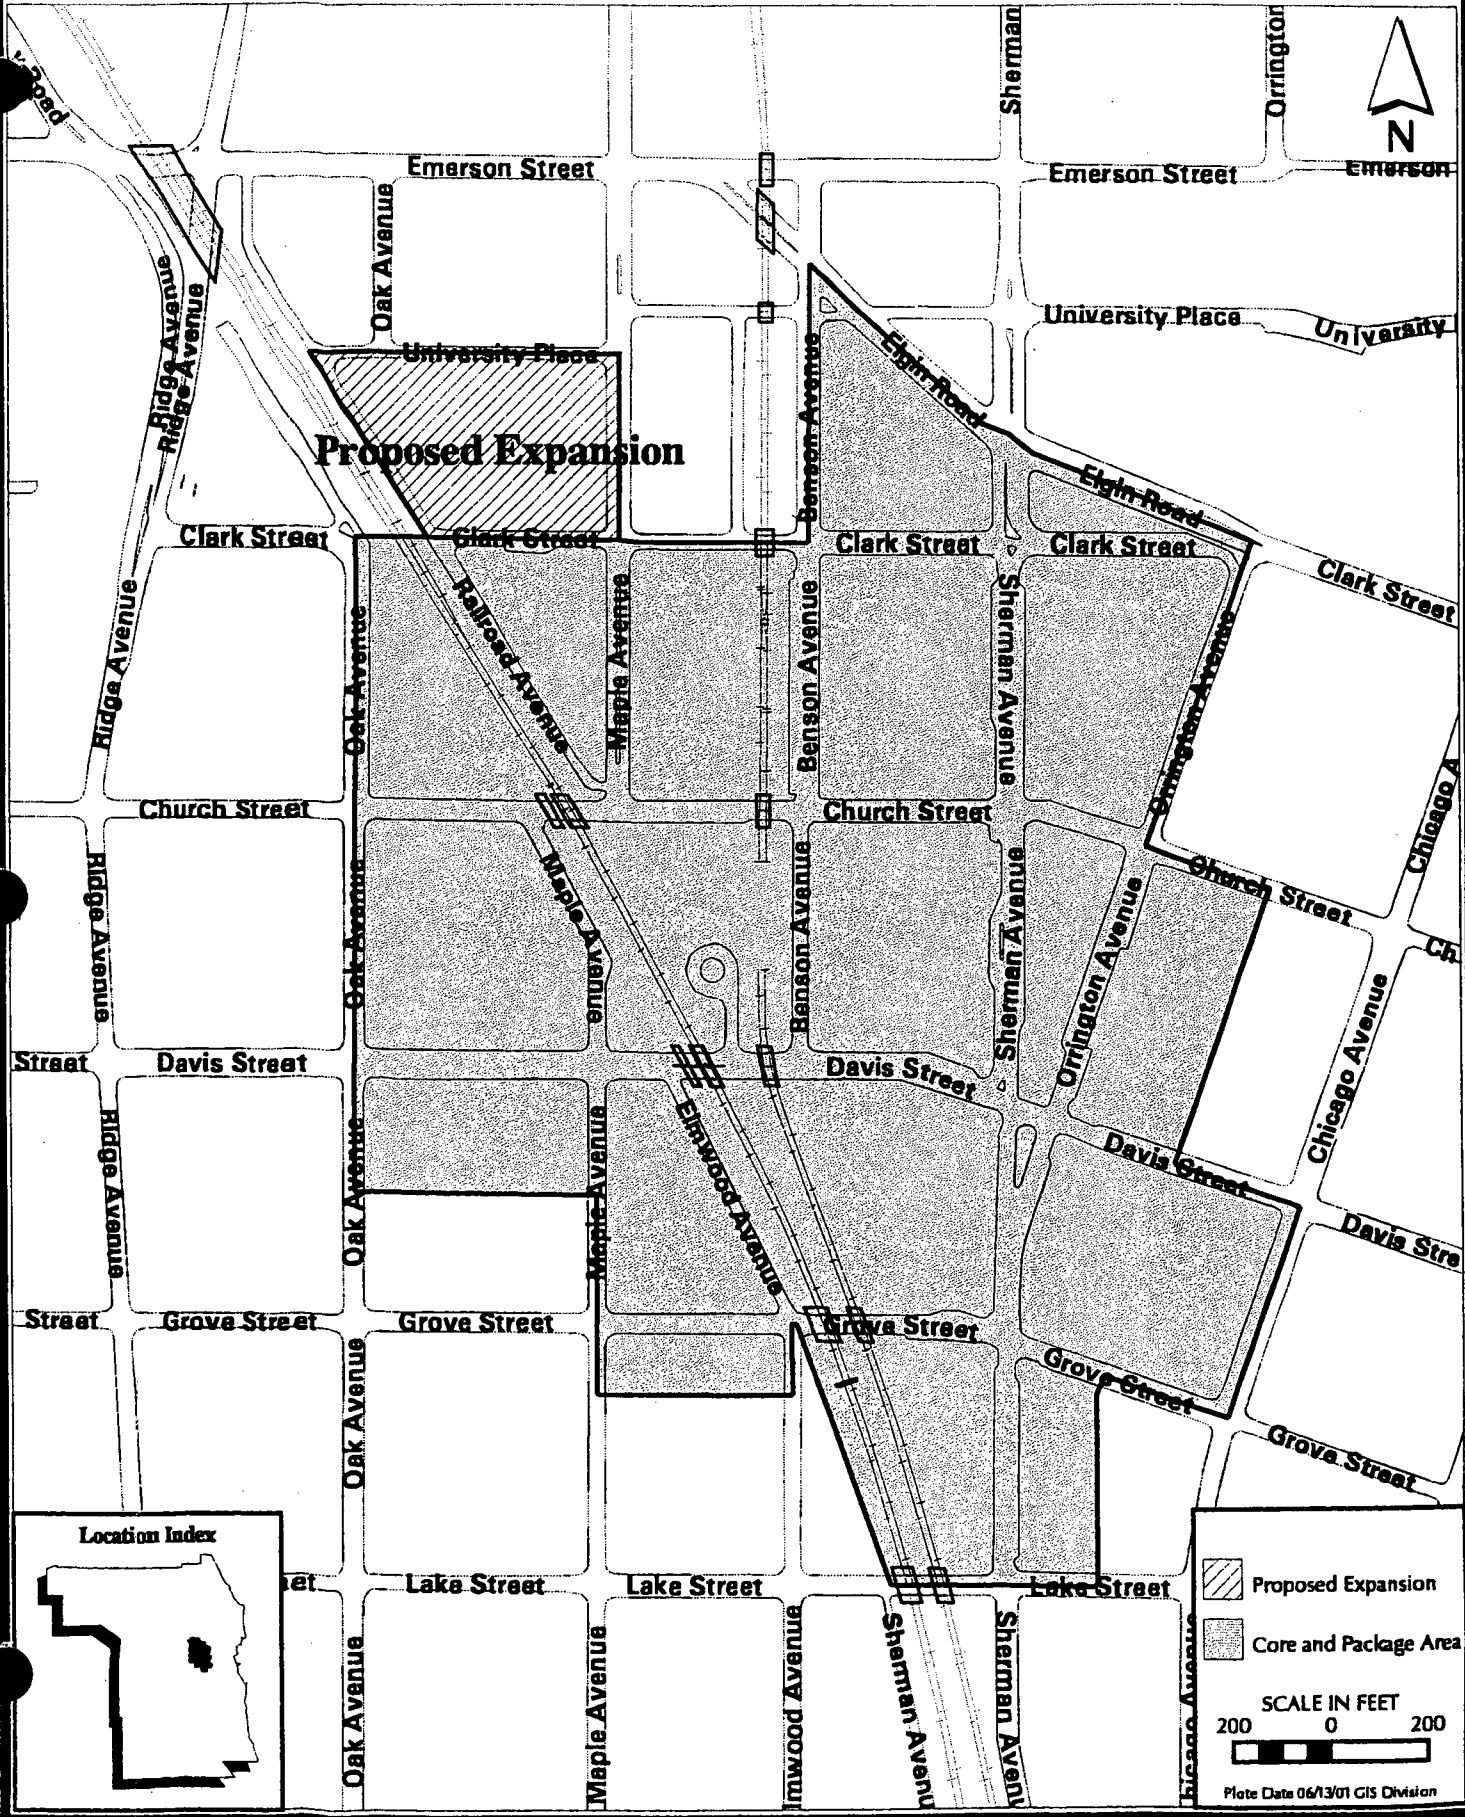

Legend:

- Proposed Expansion
- Core and Package Area

SCALE IN FEET

200 0 200

Plate Date 06/13/01 GIS Division

