



LOCATIONS APPROXIMATE.  
SUBJECT TO CHANGE.

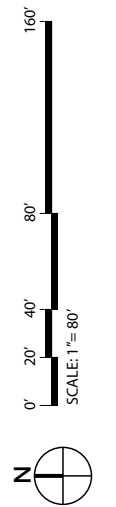


**SITE STRUCTURES**




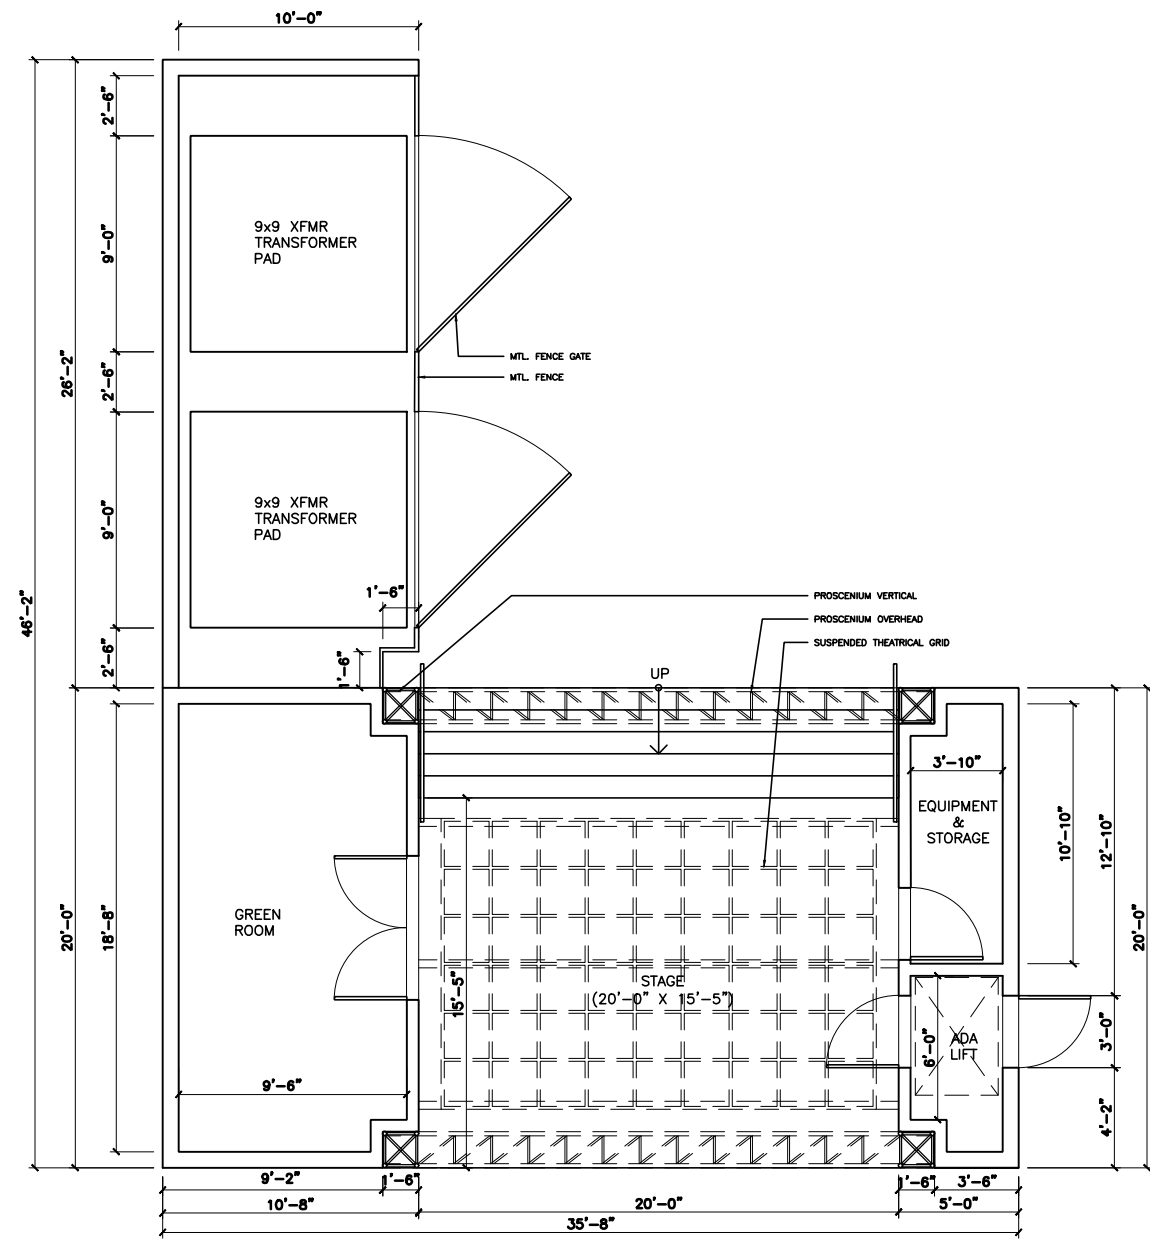


1 THEATER PAVILLON PLAN  
 SCALE: 1'-0" = 1/8"  
 NORTH

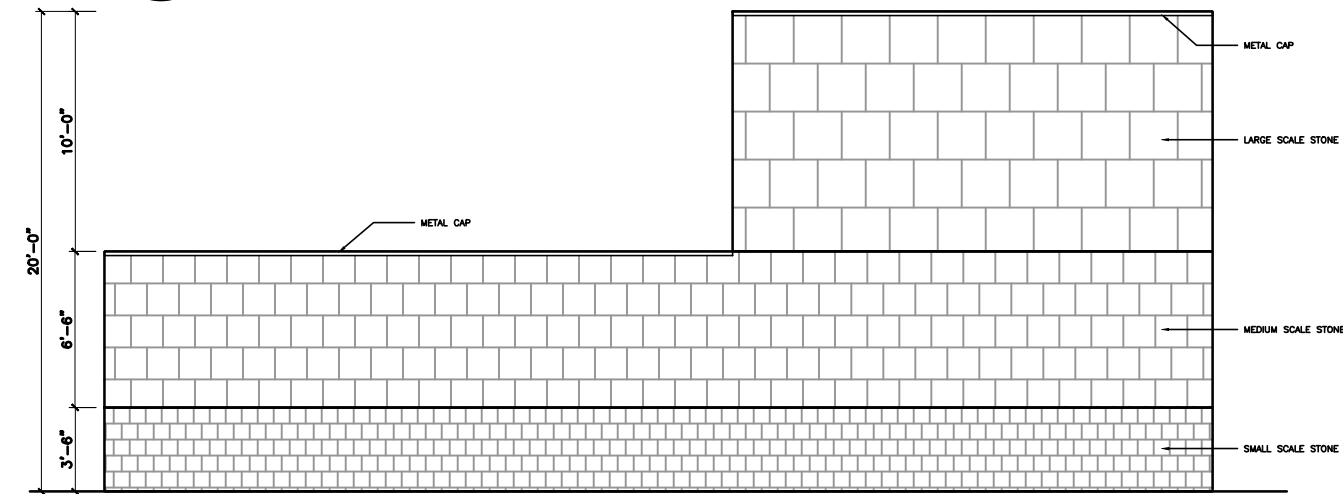


4 LEFT SIDE ELEVATION  
 SCALE: 1'-0" = 1/8"

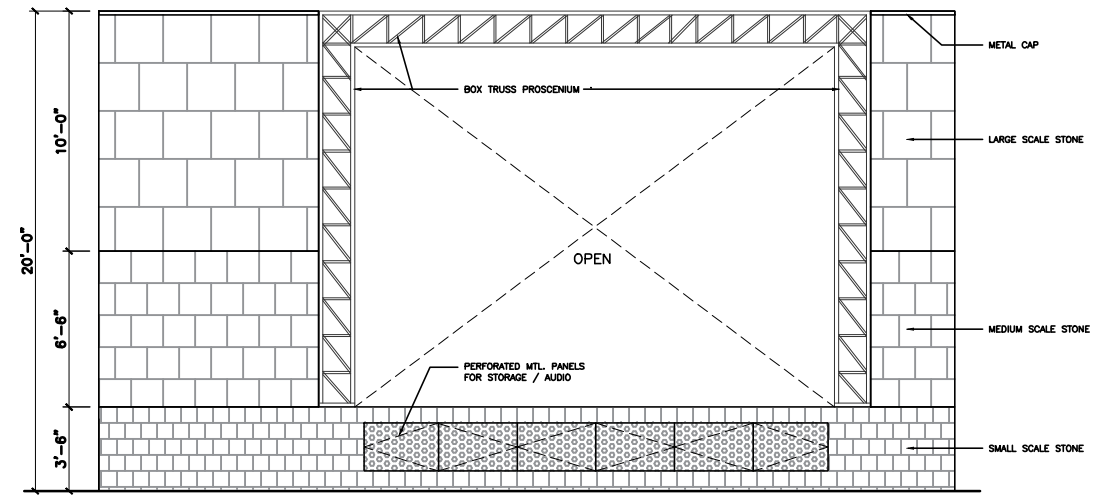

2 FRONT ELEVATION  
 SCALE: 1'-0" = 1/8"

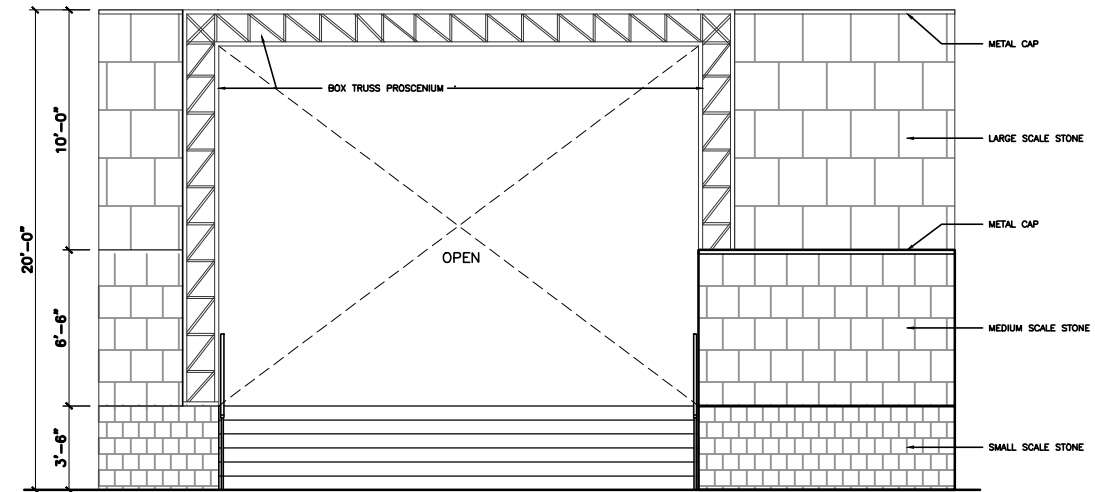


3 BACK ELEVATION  
 SCALE: 1'-0" = 1/8"

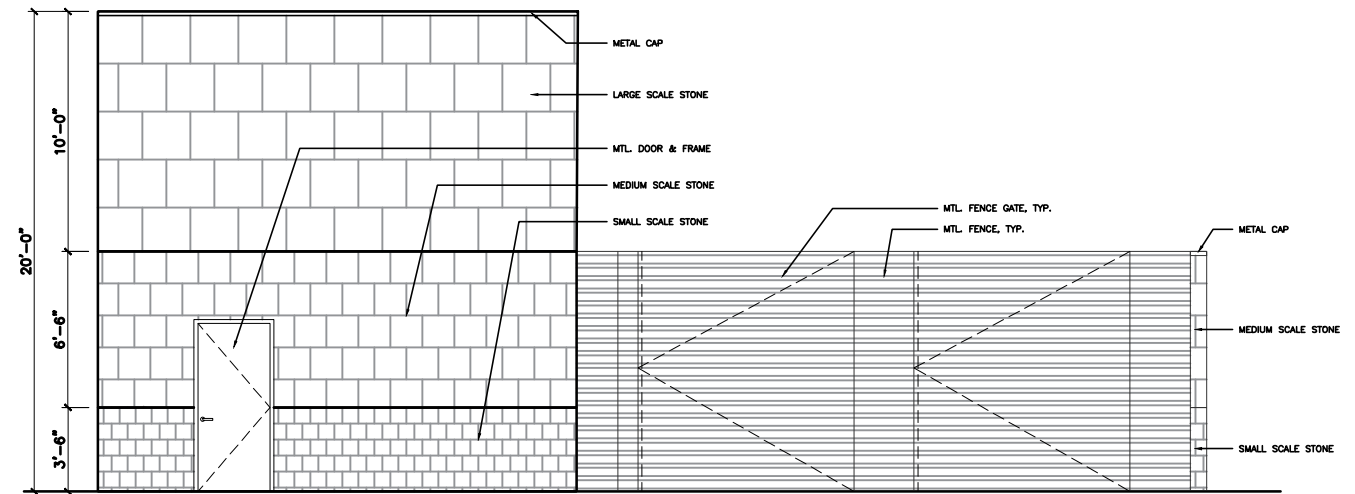


5 RIGHT SIDE ELEVATION  
 SCALE: 1'-0" = 1/8"

LOCATIONS APPROXIMATE.  
 SUBJECT TO CHANGE.




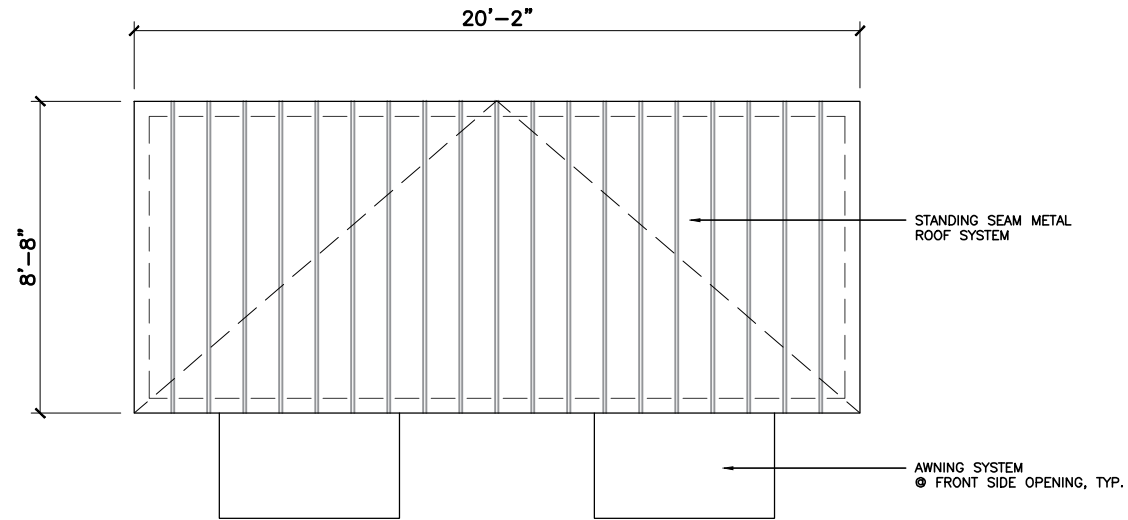


1 ROOF PLAN  
SCALE: 1'-0" = 3/16"

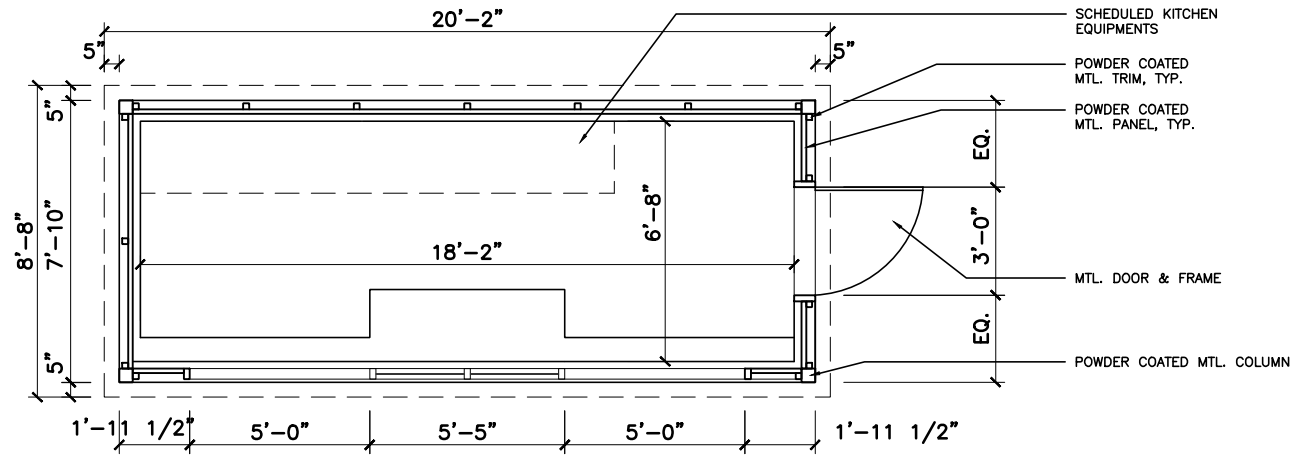


2 PLAN  
SCALE: 1'-0" = 3/16"

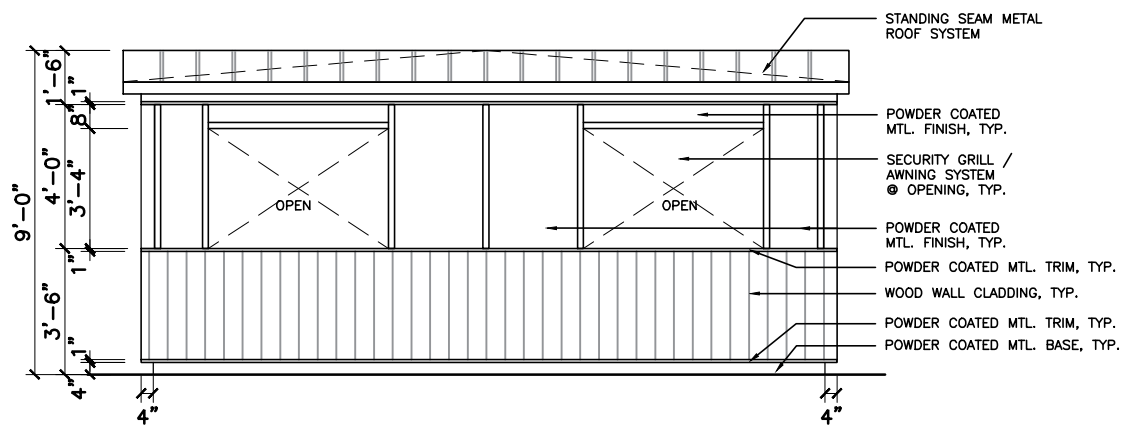


3 FRONT SIDE ELEVATION  
SCALE: 1'-0" = 3/16"

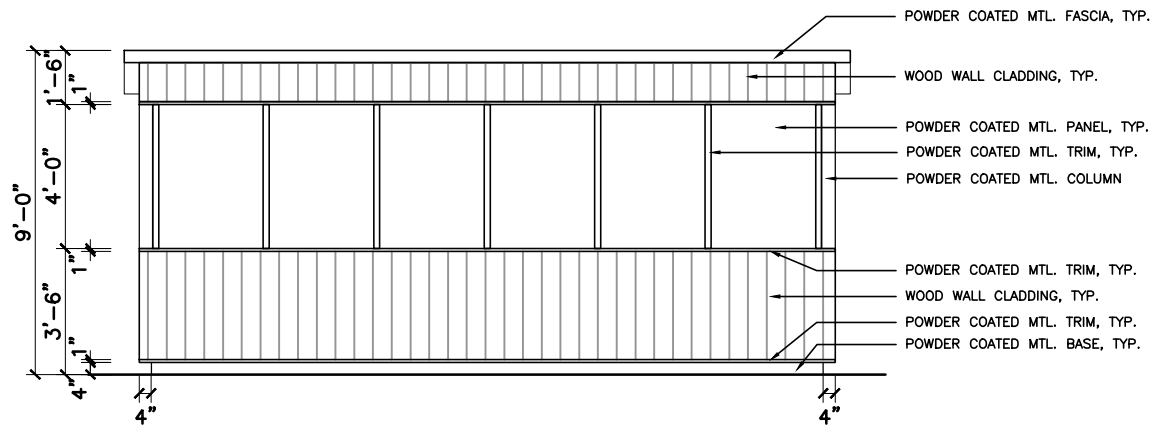


4 BACK SIDE ELEVATION  
SCALE: 1'-0" = 3/16"

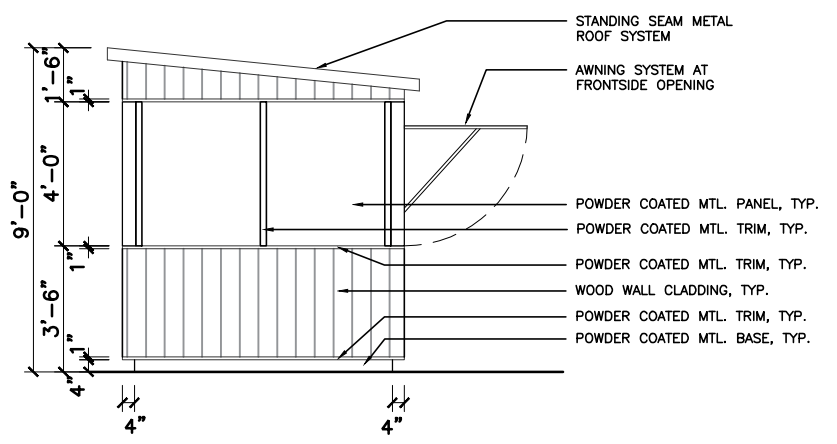


5 LEFT SIDE ELEVATION  
SCALE: 1'-0" = 3/16"

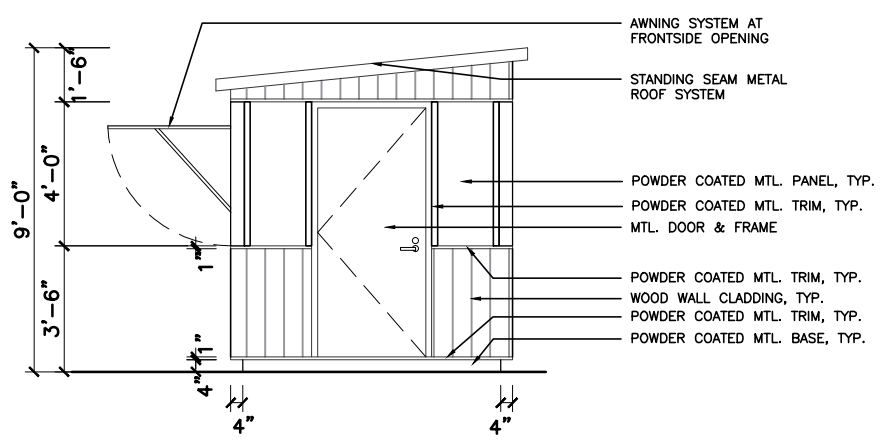

6 RIGHT SIDE ELEVATION  
SCALE: 1'-0" = 3/16"

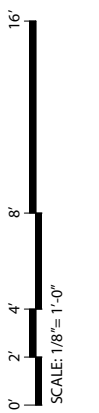

LOCATIONS APPROXIMATE.  
SUBJECT TO CHANGE.

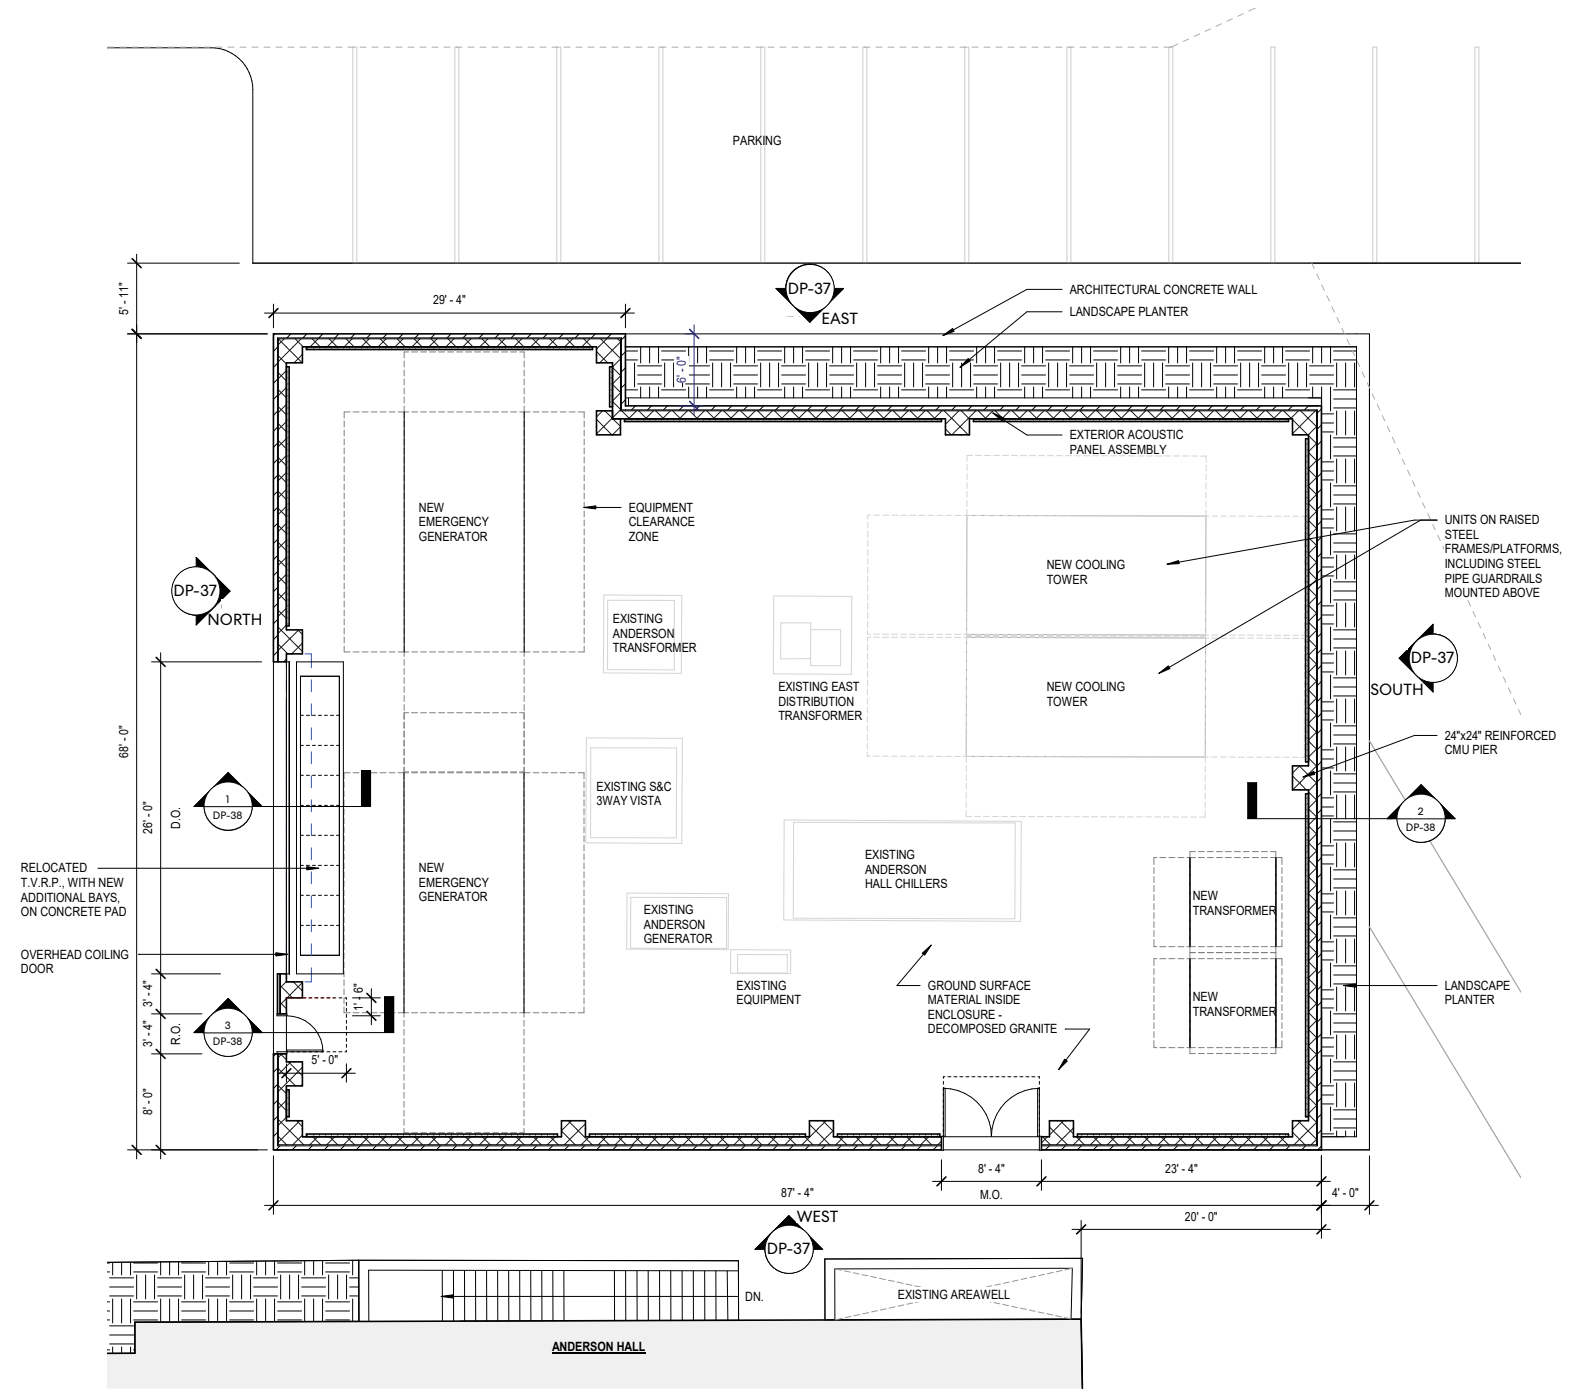

LOCATIONS APPROXIMATE.  
SUBJECT TO CHANGE.





**NORTHWESTERN UNIVERSITY**  
**RYAN FIELD REDEVELOPMENT**  
PLANNED DEVELOPMENT APPLICATION

**SITE STRUCTURES - MEP ENCLOSURE**




DP-49

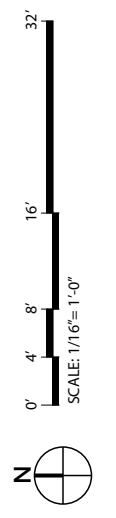


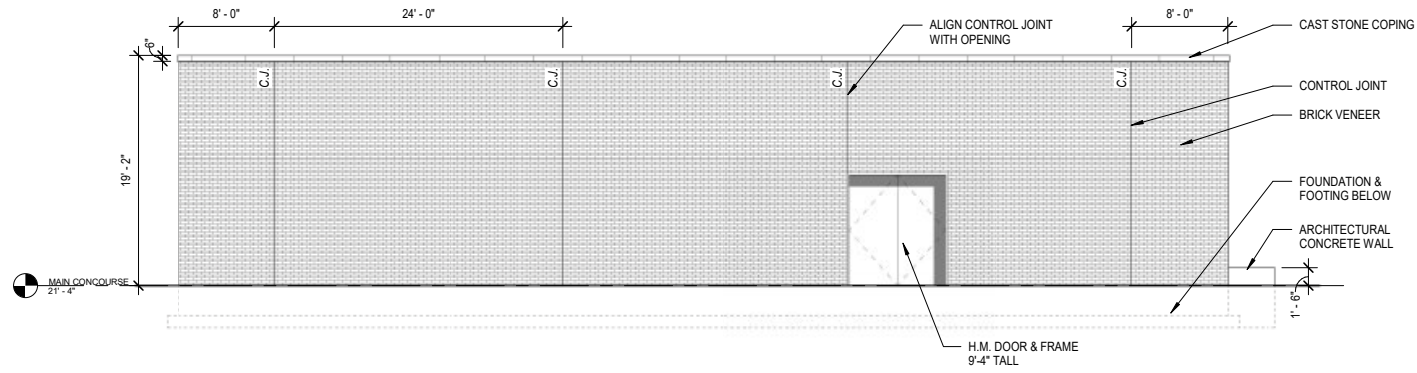


ELEVATION - WEST

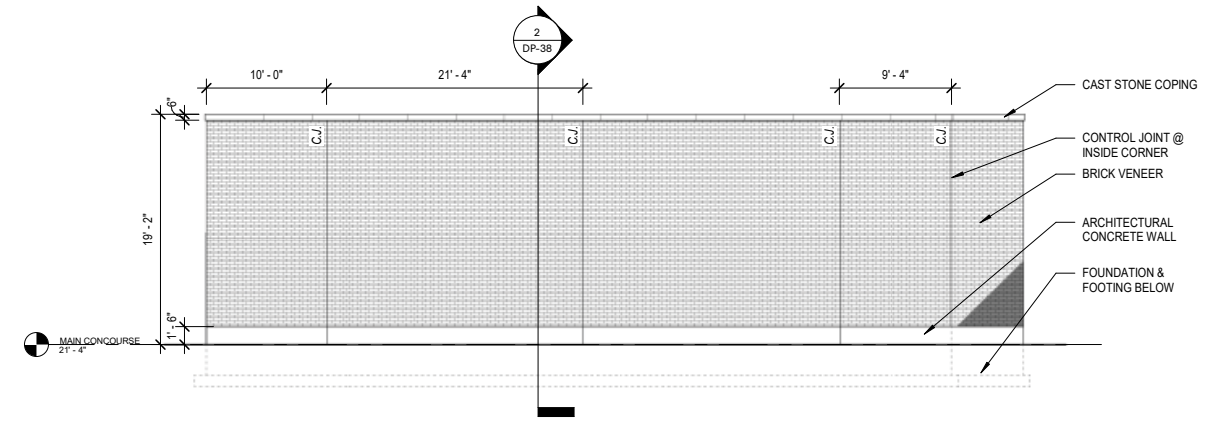

ELEVATION - SOUTH

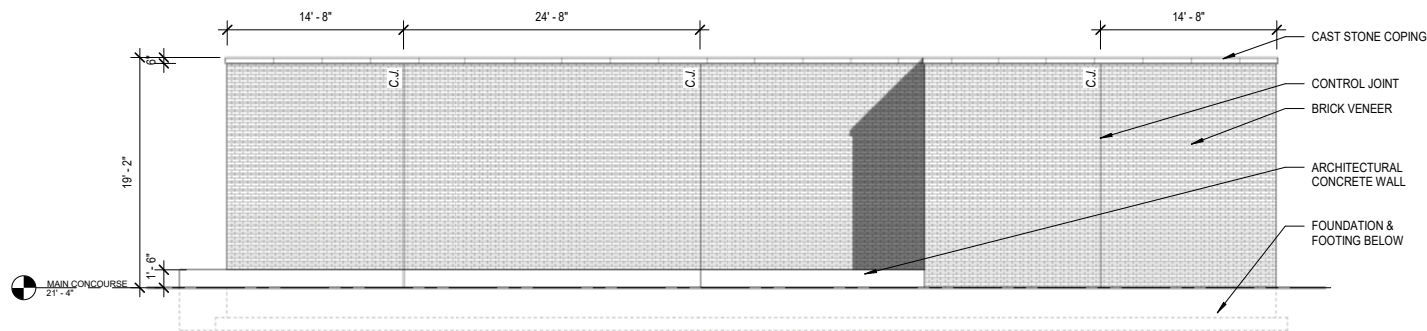


ELEVATION - EAST

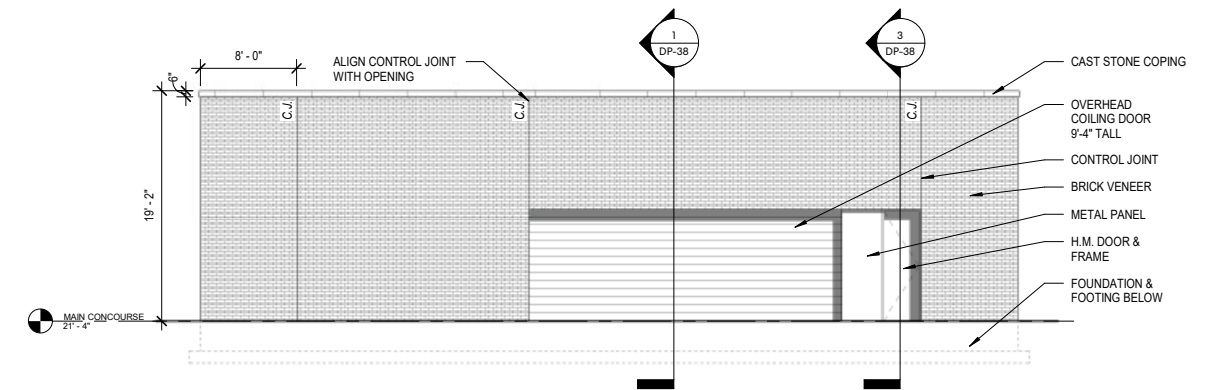


ELEVATION - NORTH




LOCATIONS APPROXIMATE.  
SUBJECT TO CHANGE.

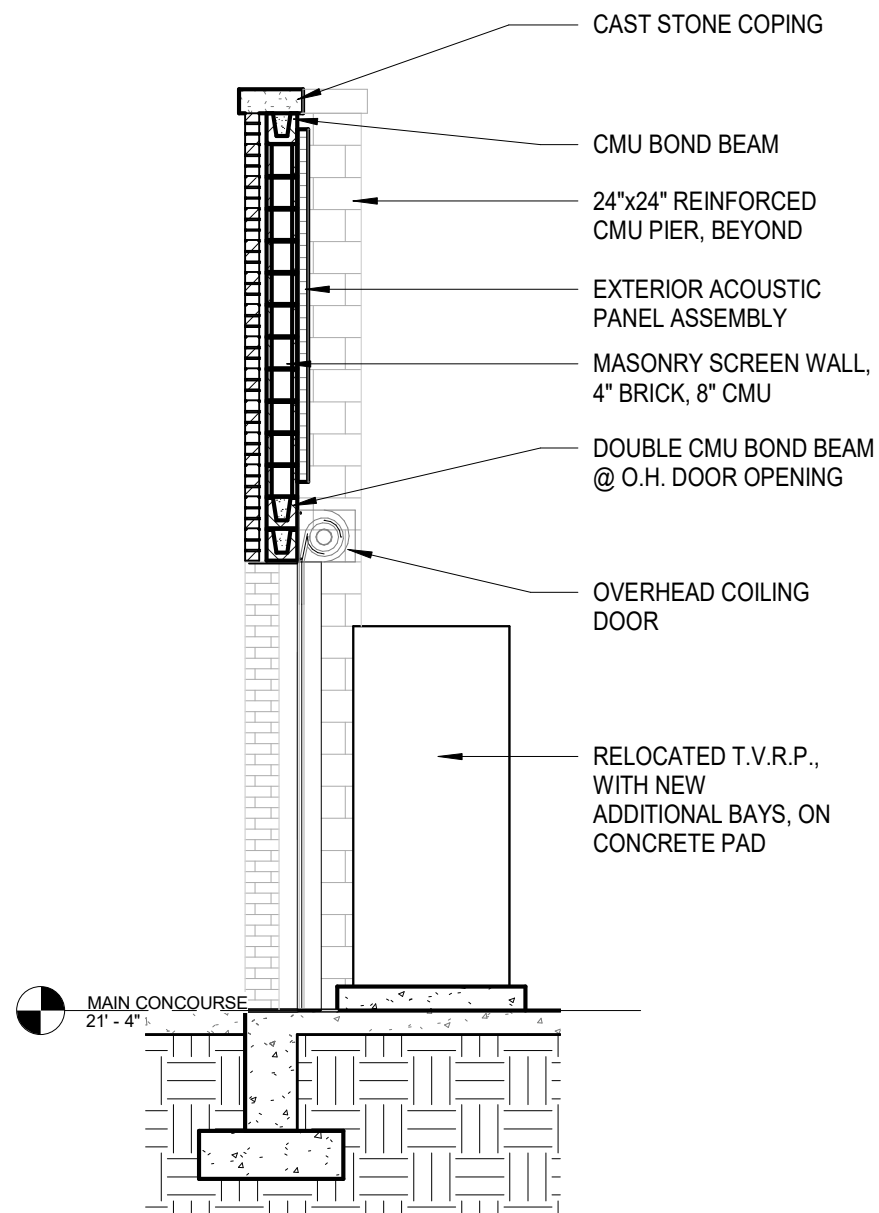

**SECTION 1**

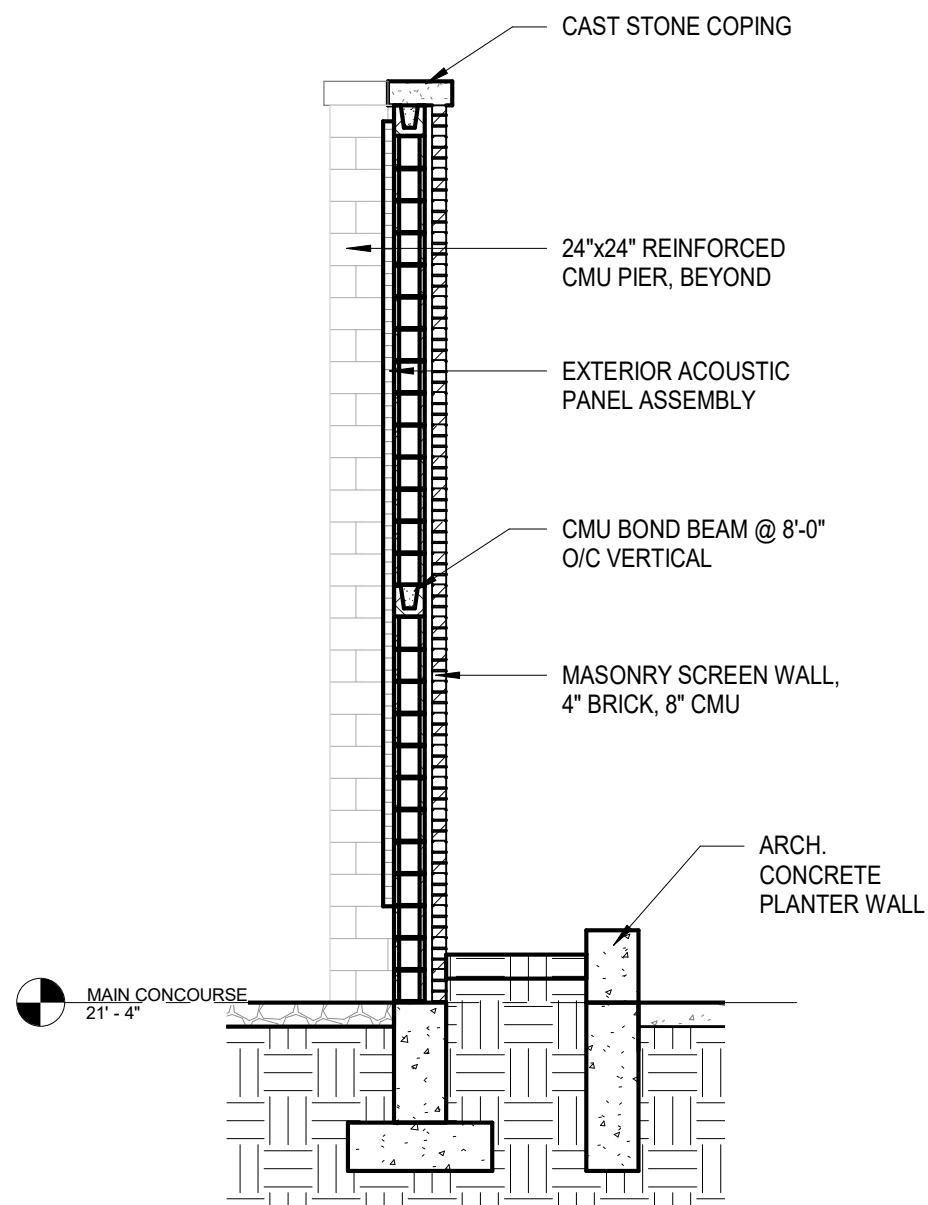

**SECTION 2**

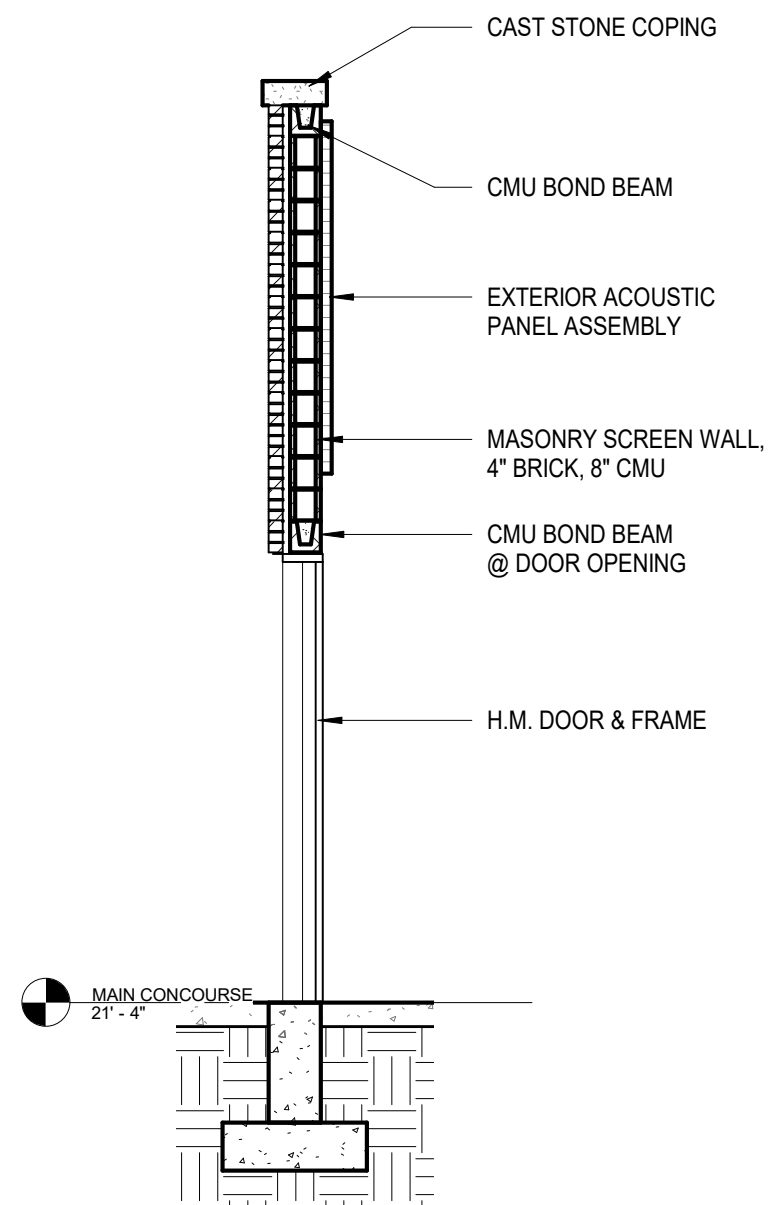

**SECTION 3**

**SITE STRUCTURES - MEP ENCLOSURE**



LOCATIONS APPROXIMATE.  
 SUBJECT TO CHANGE.