




**NORTHWESTERN UNIVERSITY
RYAN FIELD REDEVELOPMENT
PLANNED DEVELOPMENT APPLICATION**

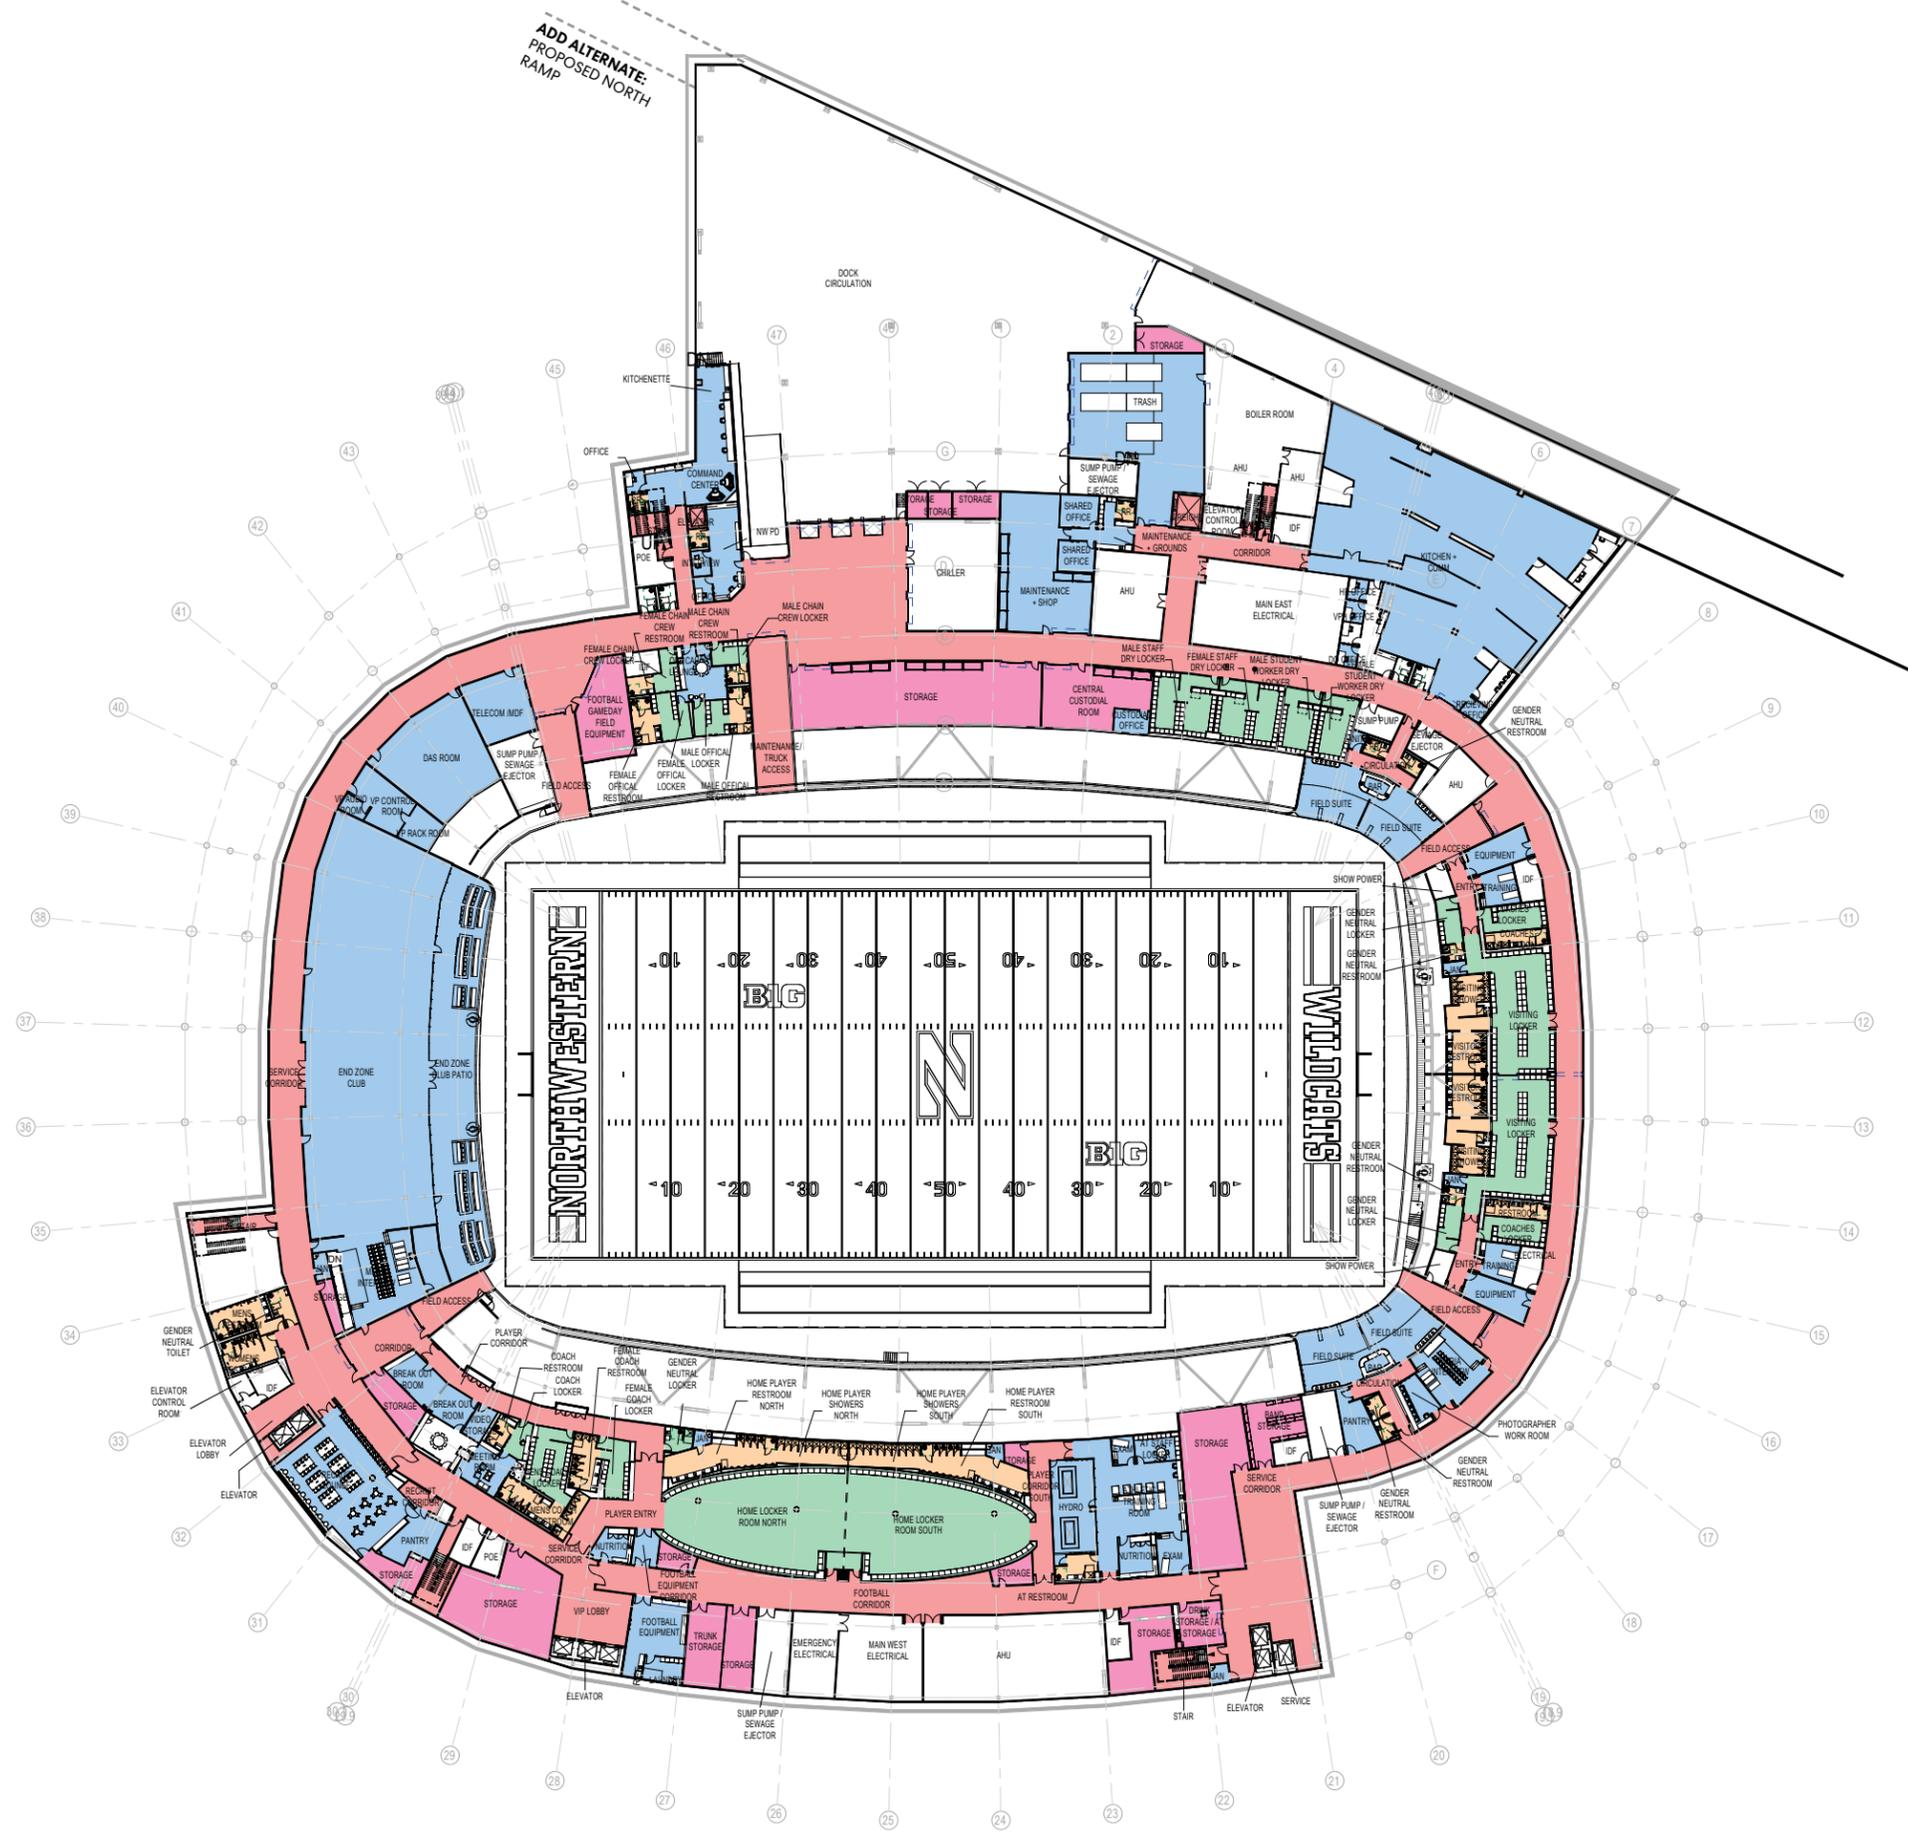


ADD ALTERNATE PROPOSED NORTH RAMP


ZONING ANALYSIS AREA TABULATION

Zone	Area
LOCKER ROOM	15,234 SF
OTHER	51,089 SF
RESTROOM	6,857 SF
STAIRS, HALLWAYS, ELEVATOR, LOBBIES	42,464 SF
STORAGE	13,707 SF
Grand total: 162	129,351 SF

- LEGEND**
- LOCKER ROOM
 - OTHER
 - RESTROOM
 - STAIRS, HALLWAYS, ELEVATOR, LOBBIES
 - STORAGE

AREA PLAN - EVENT LEVEL

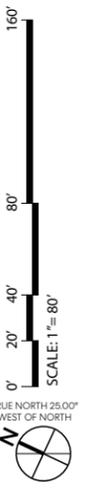

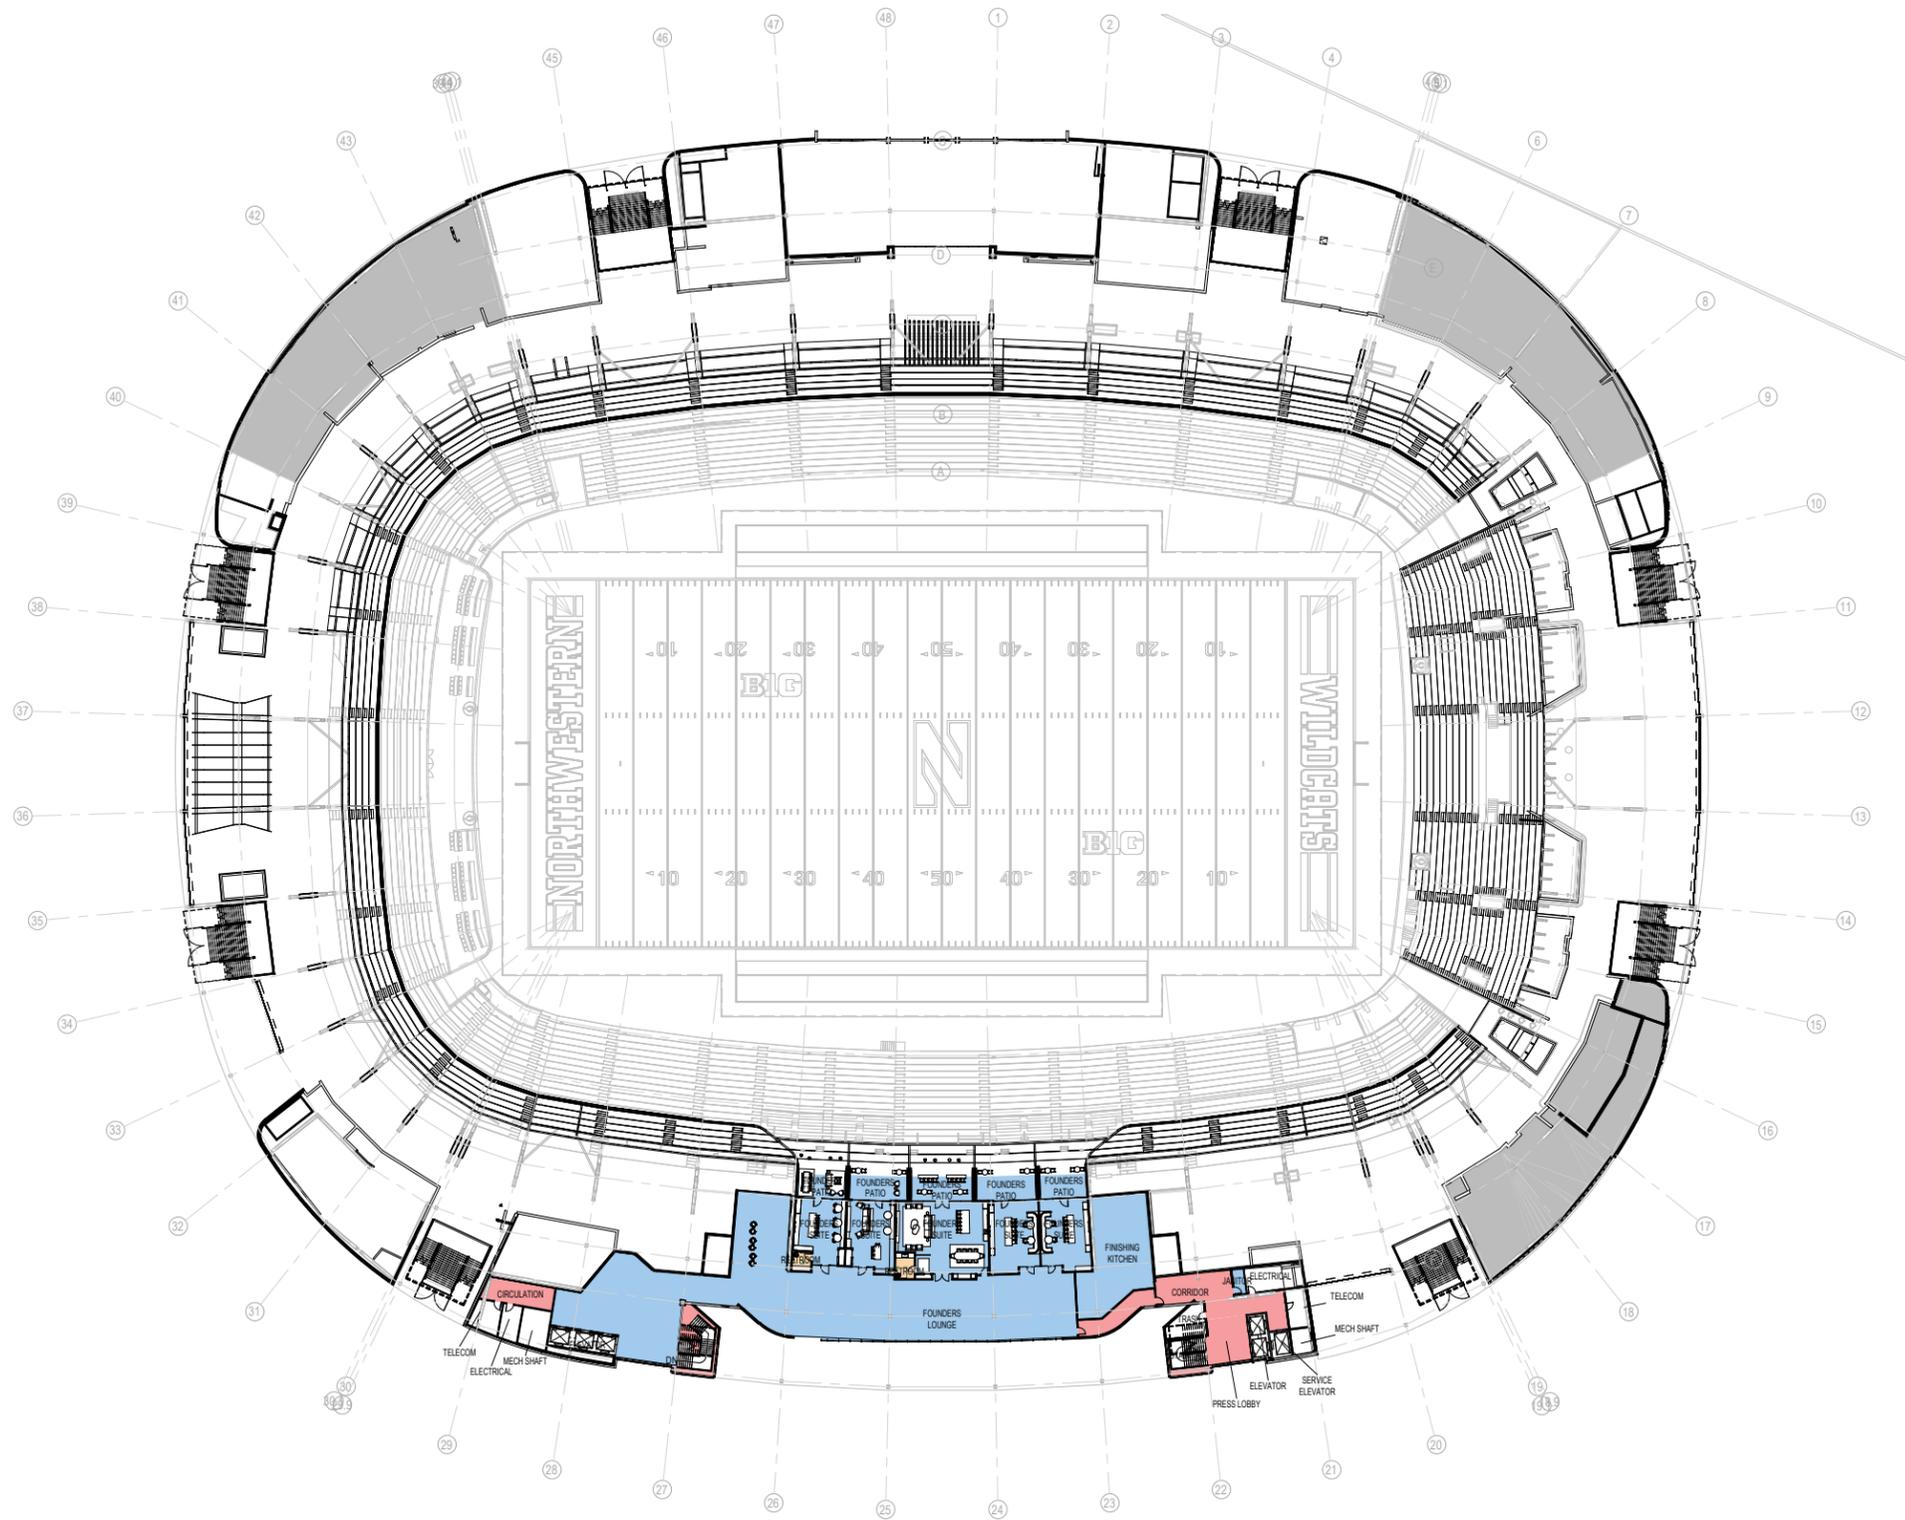



ZONING ANALYSIS AREA TABULATION

Zone	Area
OTHER	13,837 SF
RESTROOM	177 SF
STAIRS, HALLWAYS, ELEVATOR, LOBBIES	2,611 SF
Grand total: 21	16,625 SF

- LEGEND**
- OTHER
 - RESTROOM
 - STAIRS, HALLWAYS, ELEVATOR, LOBBIES

AREA PLAN - FOUNDERS LEVEL

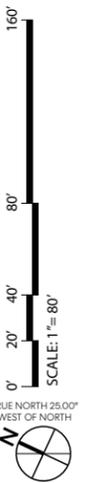

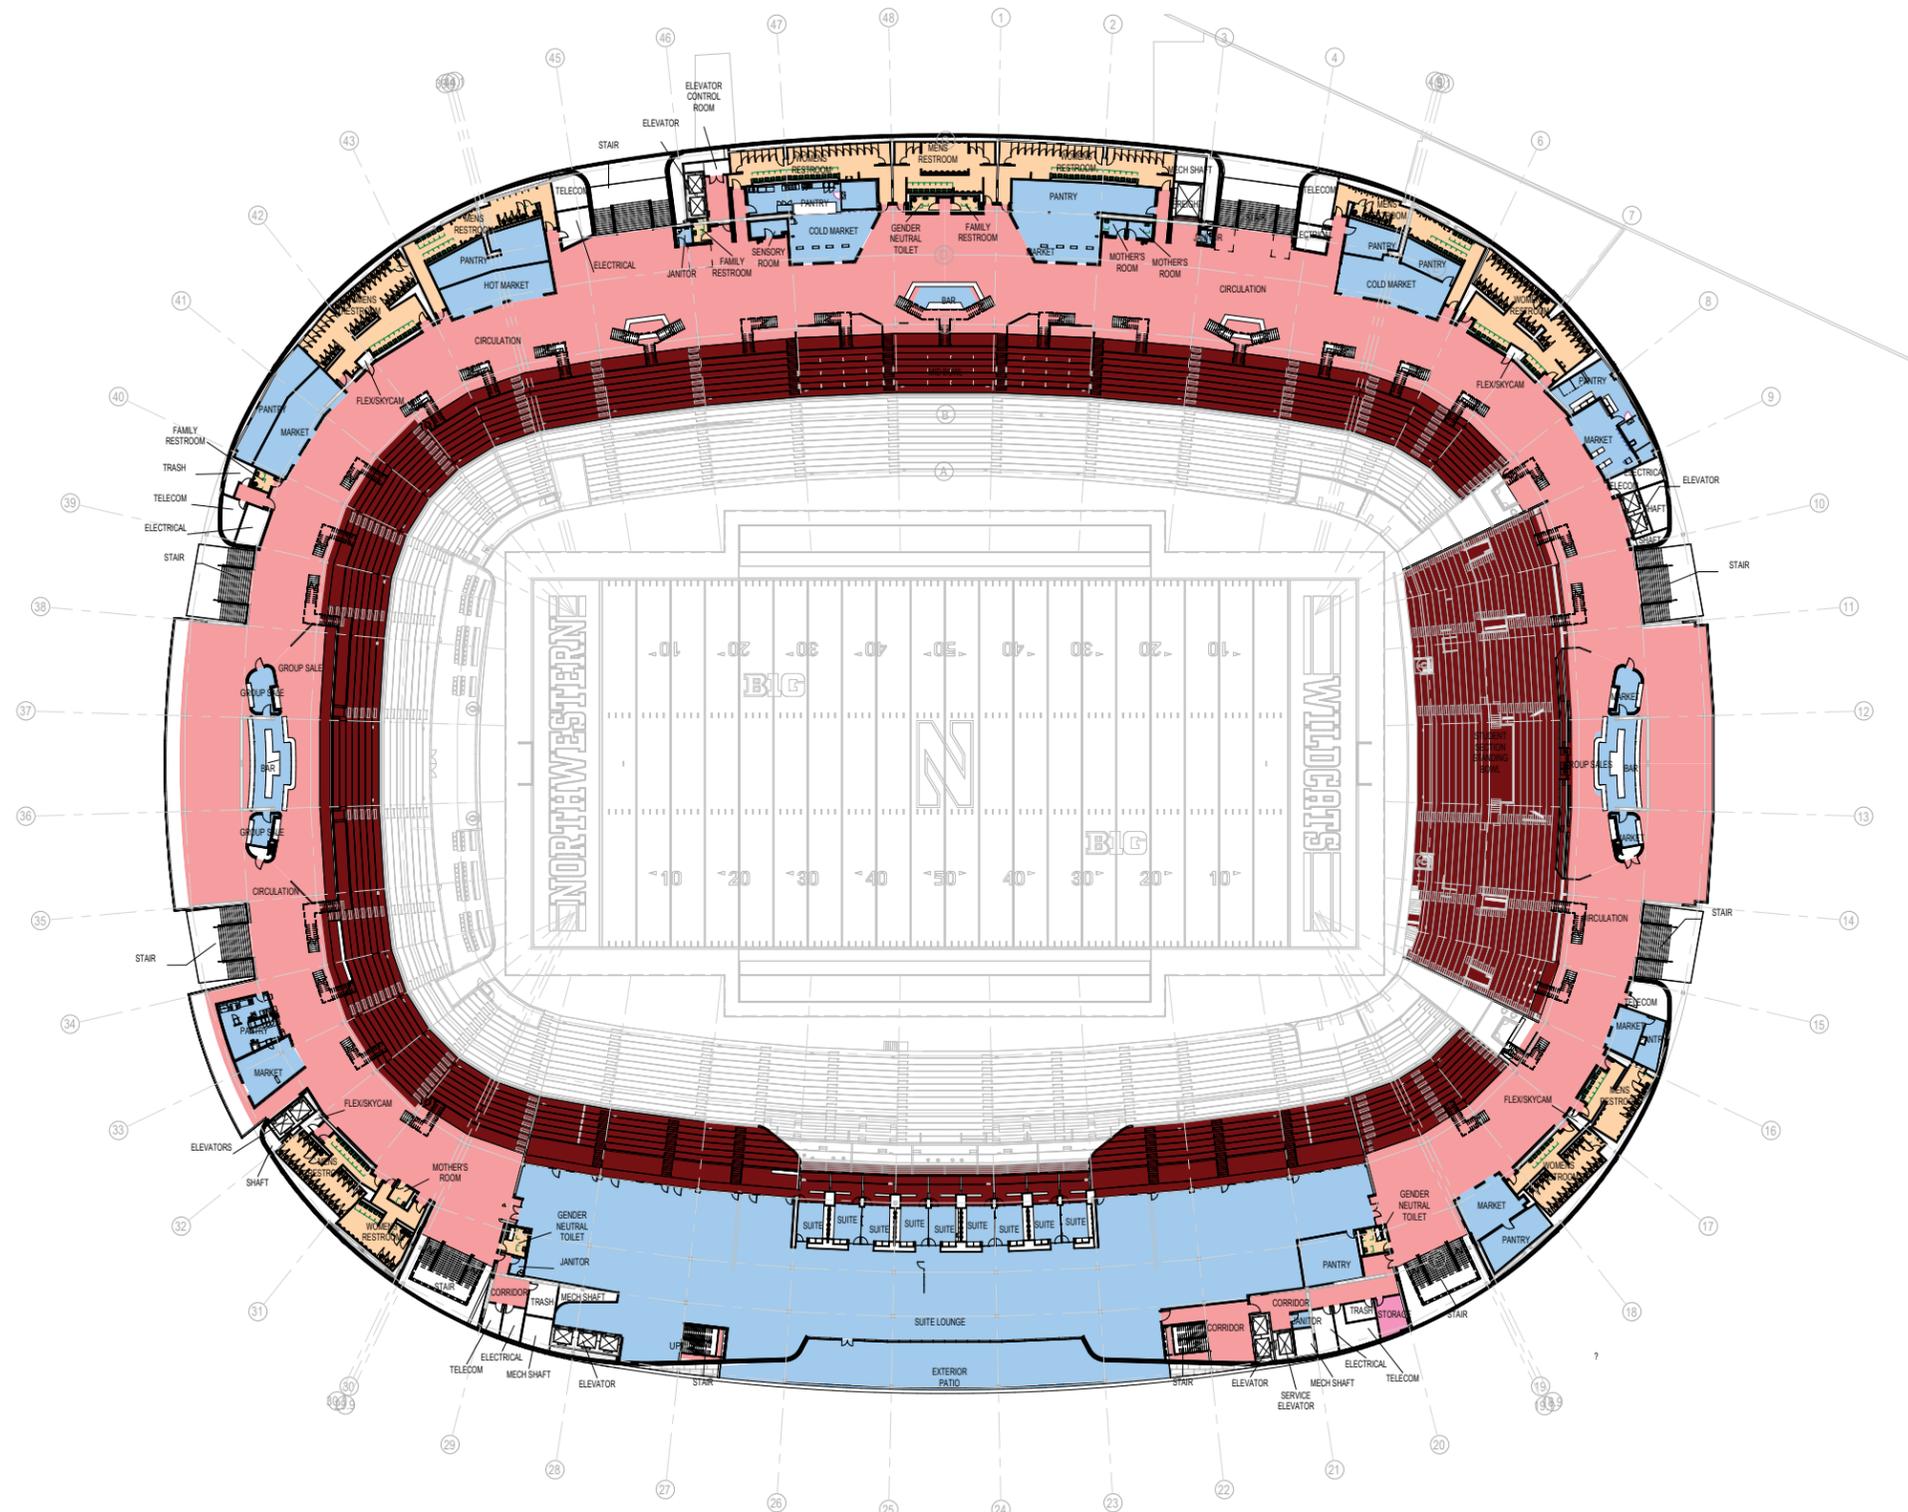



ZONING ANALYSIS AREA TABULATION

Zone	Area
OTHER	39,868 SF
RESTROOM	12,177 SF
SEATING BOWL	46,694 SF
STAIRS, HALLWAYS, ELEVATOR, LOBBIES	62,183 SF
STORAGE	214 SF
Grand total: 86	161,136 SF

- LEGEND**
- OTHER
 - RESTROOM
 - SEATING BOWL
 - STAIRS, HALLWAYS, ELEVATOR, LOBBIES
 - STORAGE

AREA PLAN - UPPER CONCOURSE

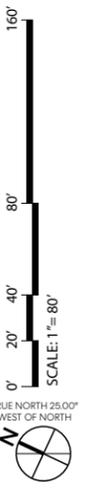

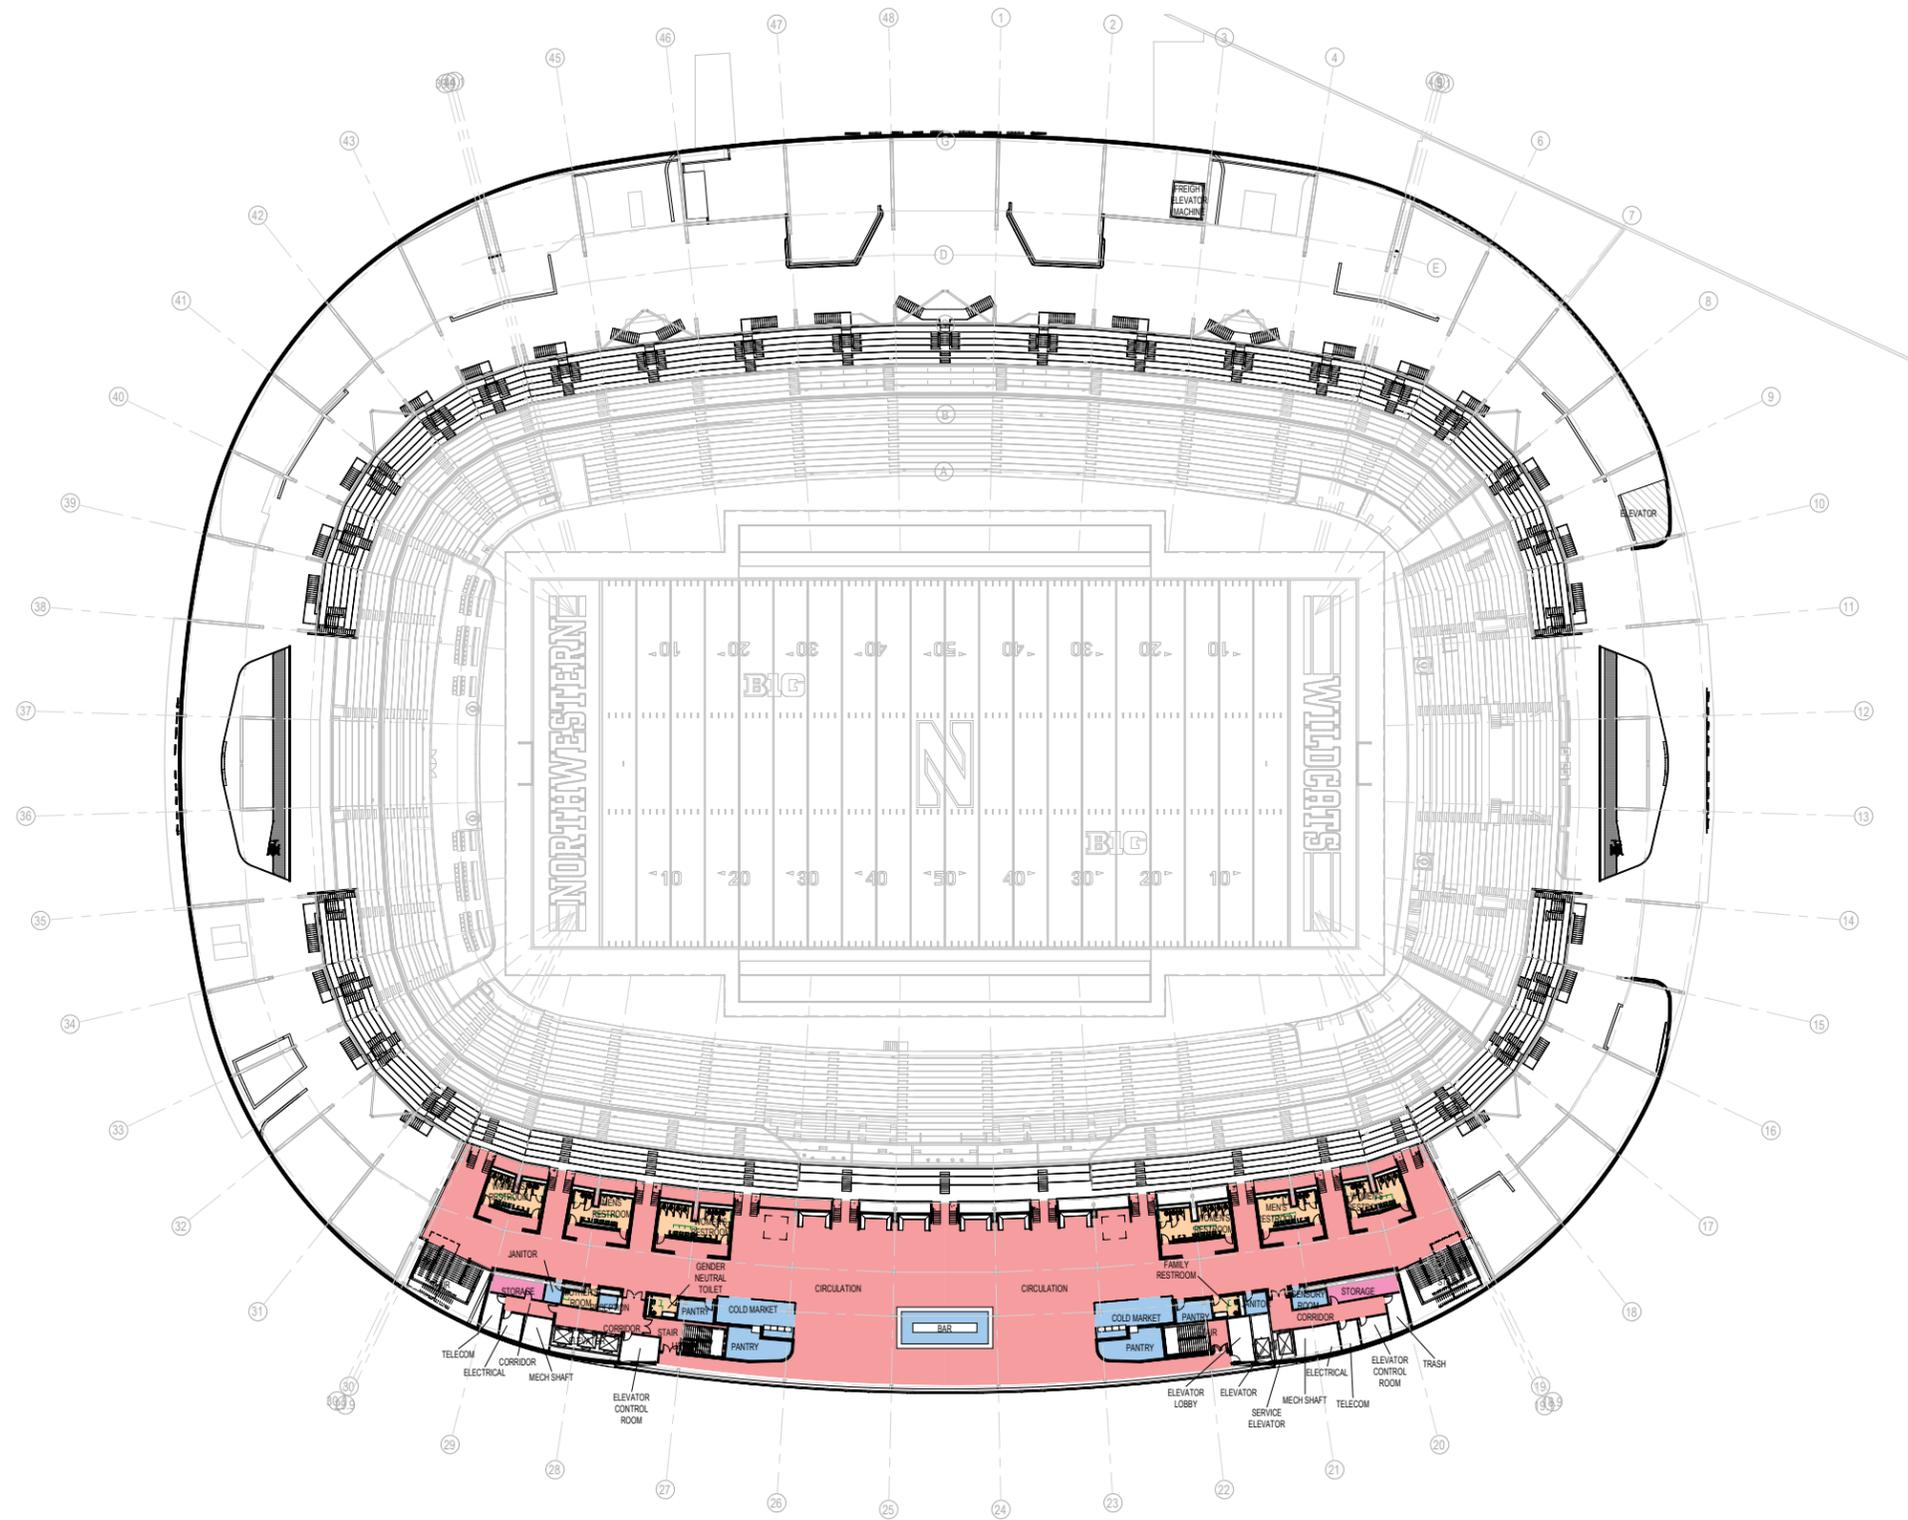


ZONING ANALYSIS AREA TABULATION

Zone	Area
OTHER	3,152 SF
RESTROOM	2,637 SF
STAIRS, HALLWAYS, ELEVATOR, LOBBIES	24,201 SF
STORAGE	574 SF
Grand total:	30,564 SF

- LEGEND**
- OTHER
 - RESTROOM
 - STAIRS, HALLWAYS, ELEVATOR, LOBBIES
 - STORAGE



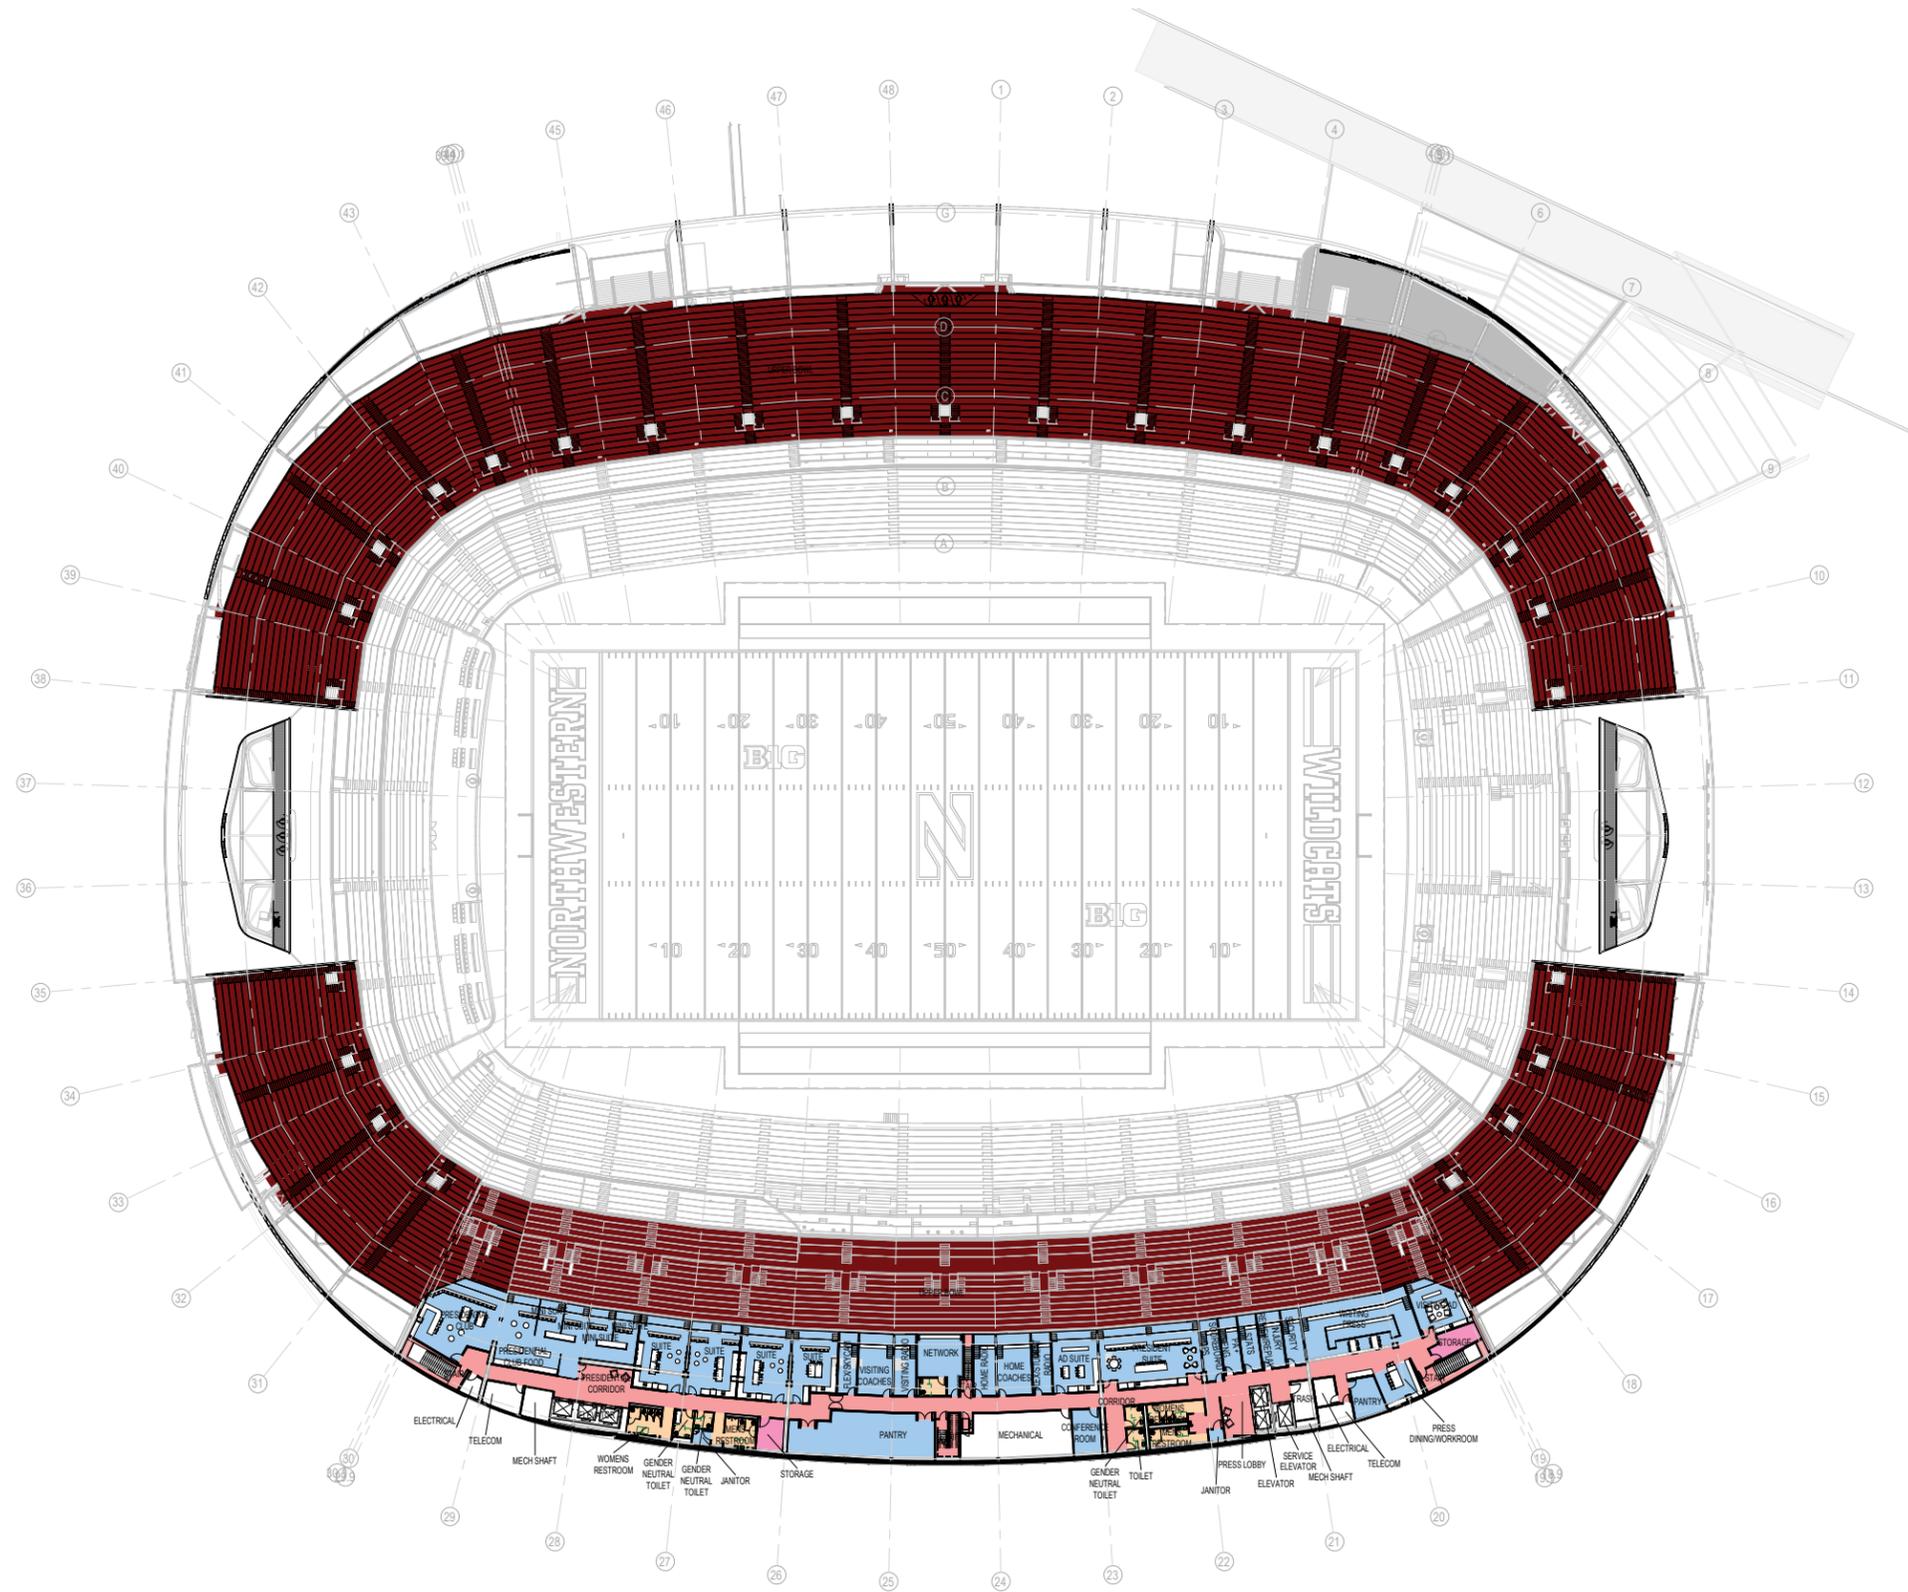


ZONING ANALYSIS AREA TABULATION

Zone	Area
OTHER	14,158 SF
RESTROOM	1,308 SF
SEATING BOWL	86,824 SF
STAIRS, HALLWAYS, ELEVATOR, LOBBIES	5,414 SF
STORAGE	376 SF
Grand total: 53	108,080 SF


- LEGEND**
- OTHER
 - RESTROOM
 - SEATING BOWL
 - STAIRS, HALLWAYS, ELEVATOR, LOBBIES
 - STORAGE

AREA PLAN - PRESS LEVEL

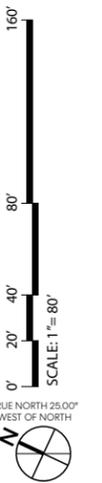




NORTHWESTERN UNIVERSITY
RYAN FIELD REDEVELOPMENT
 PLANNED DEVELOPMENT APPLICATION

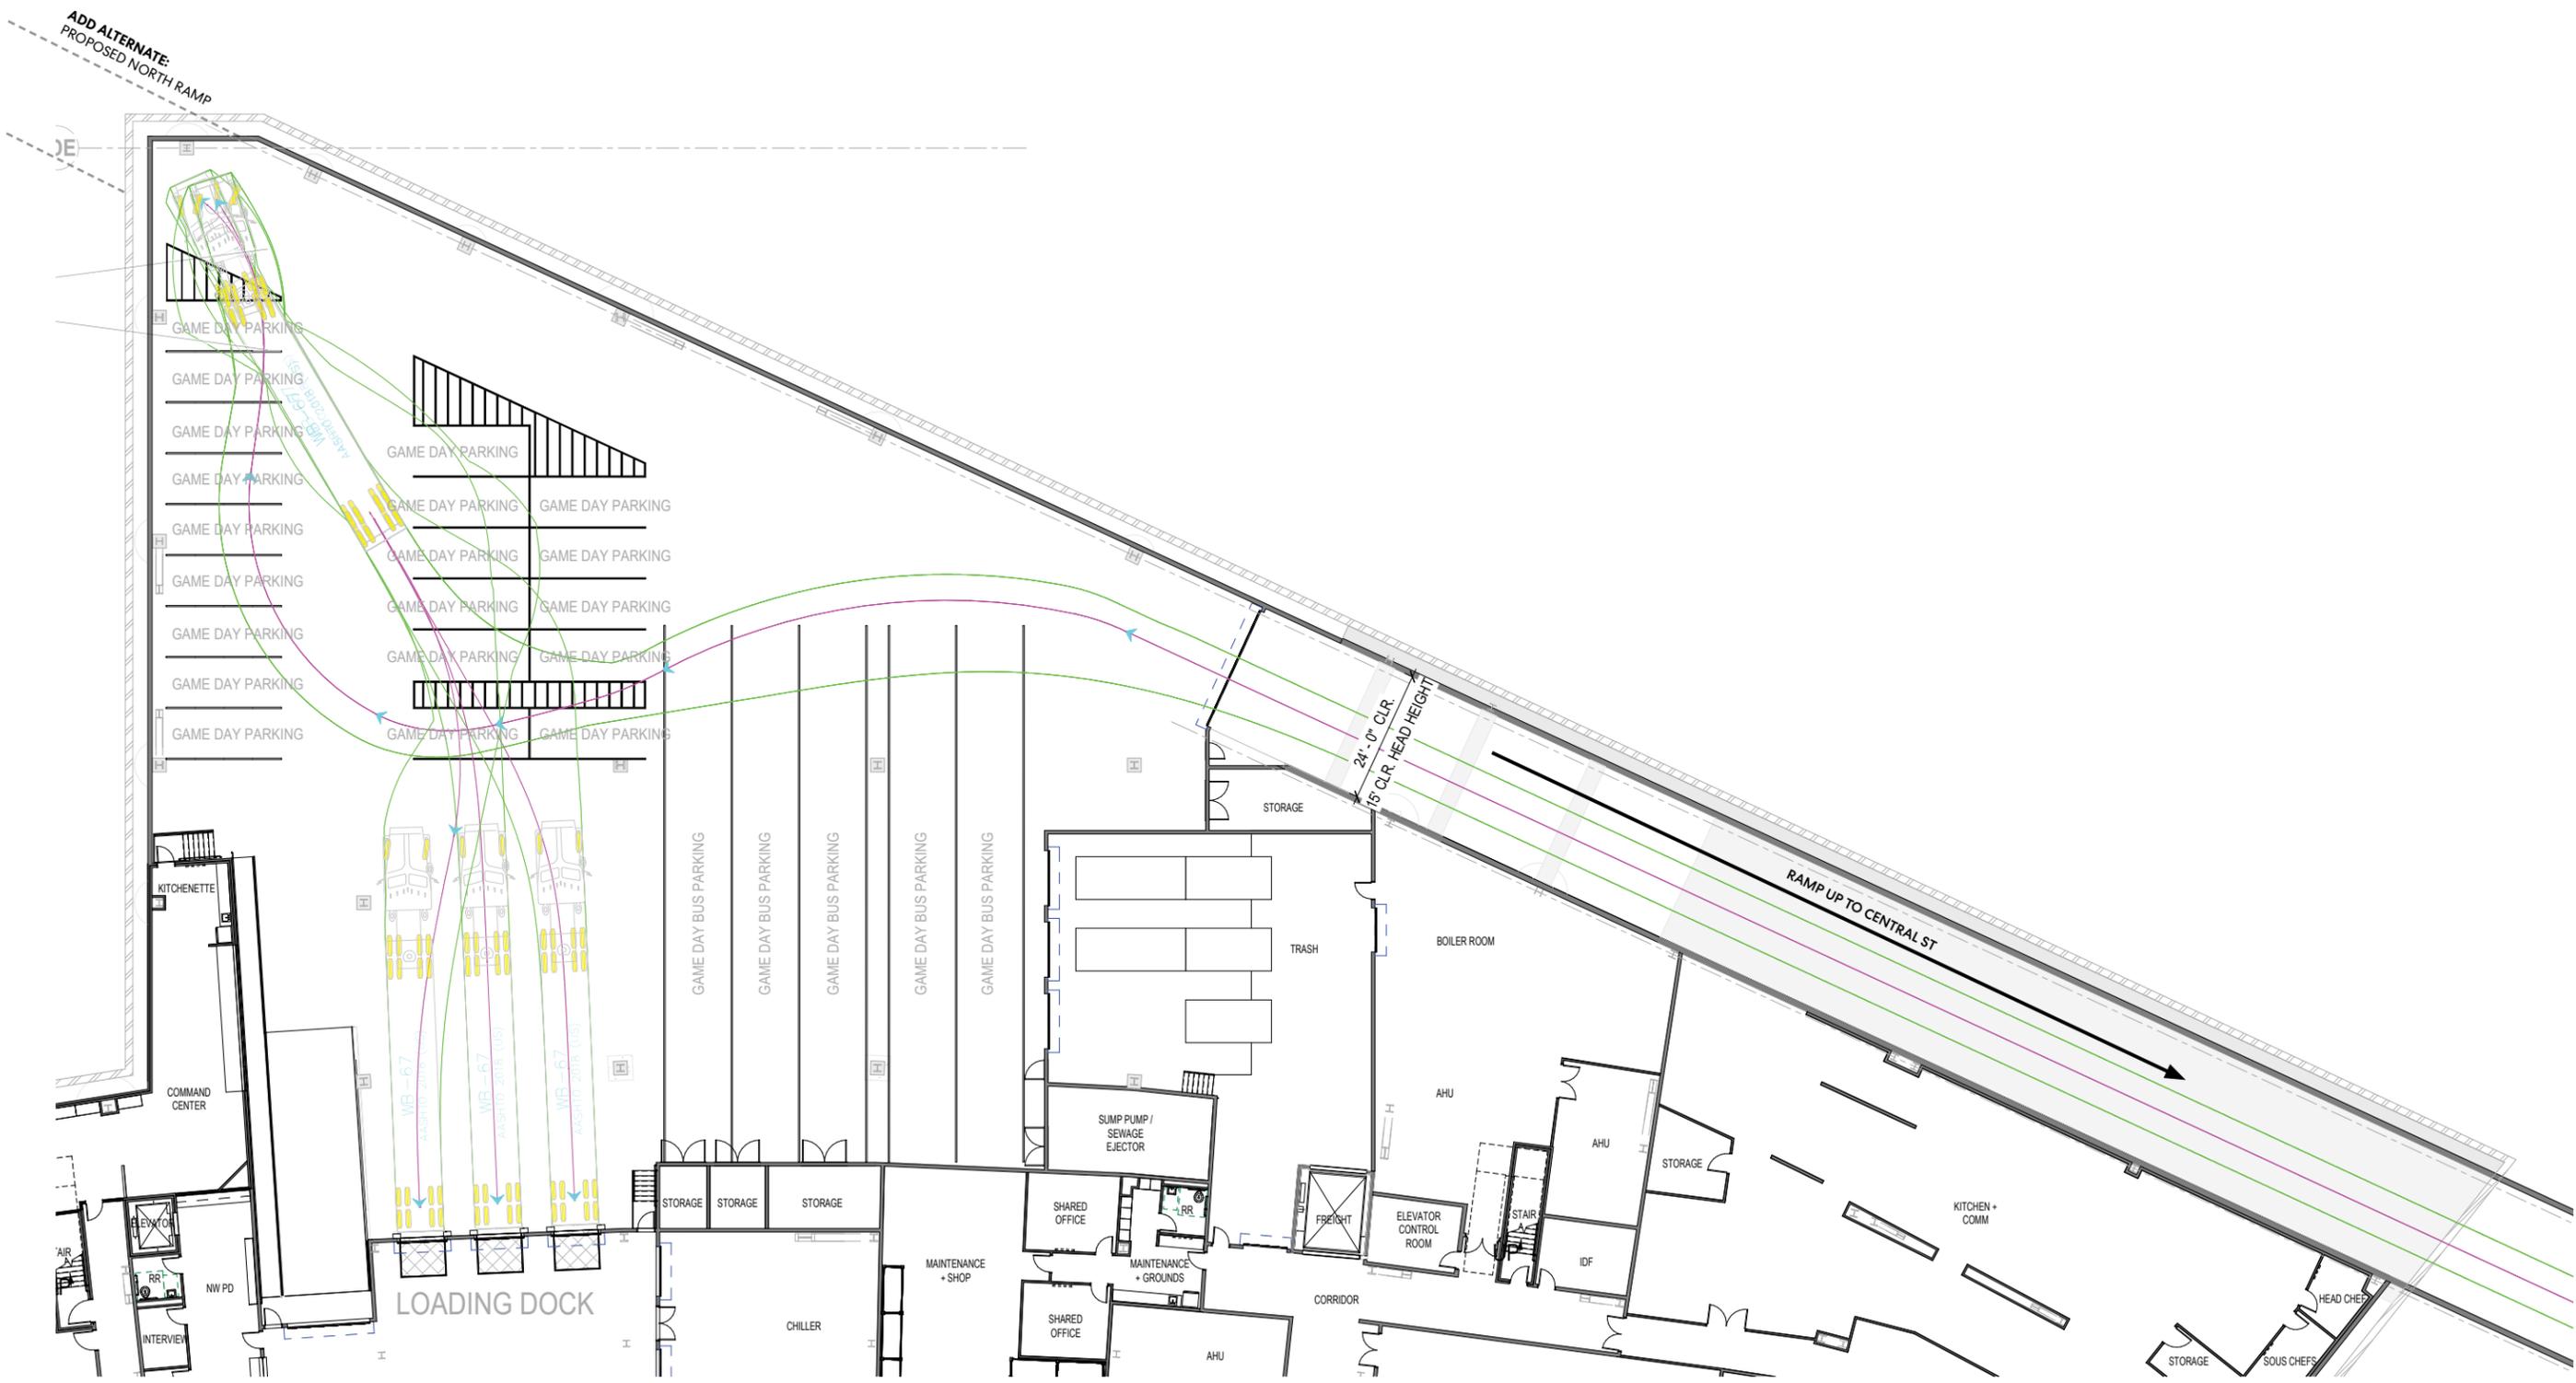


LOADING DOCK PLAN




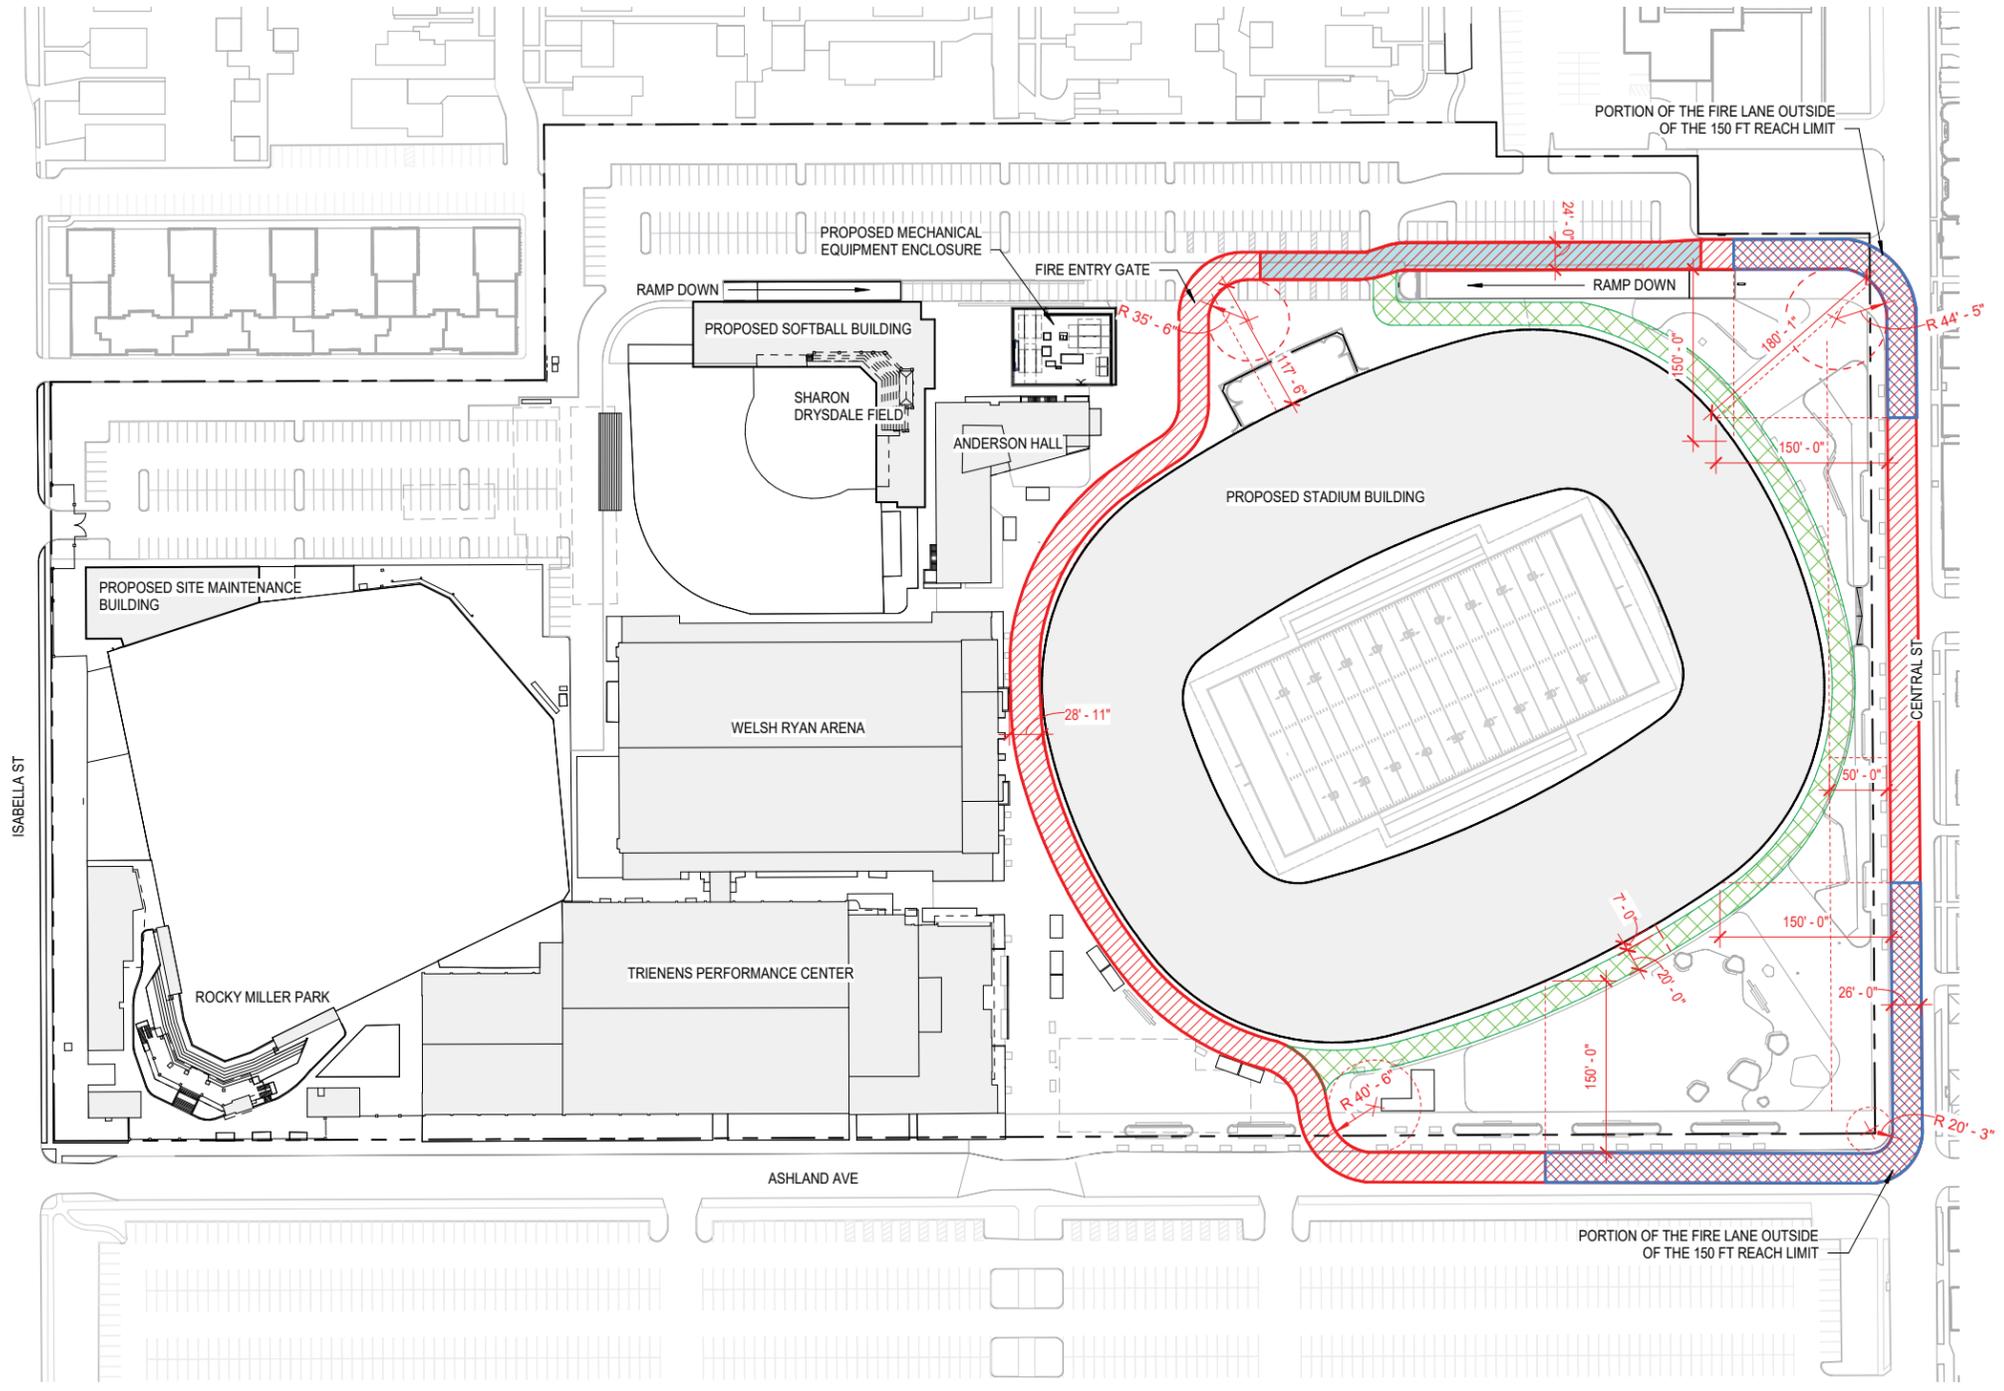

- LEGEND**
- PROPOSED FIRE LANE (26 FT WIDE)
 - PROPOSED FIRE LANE (24 FT WIDE)
 - PROPOSED PORTION OF FIRE LANE OUTSIDE THE 150 FT REACH (26 FT WIDE)
 - PROPOSED MEDICAL EMERGENCY VEHICLE LANE (20 FT WIDE)
- REVIEWED AND APPROVED BY EFD

EMERGENCY VEHICLE ACCESS

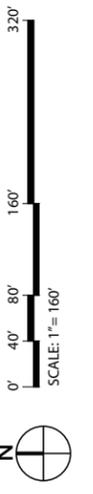

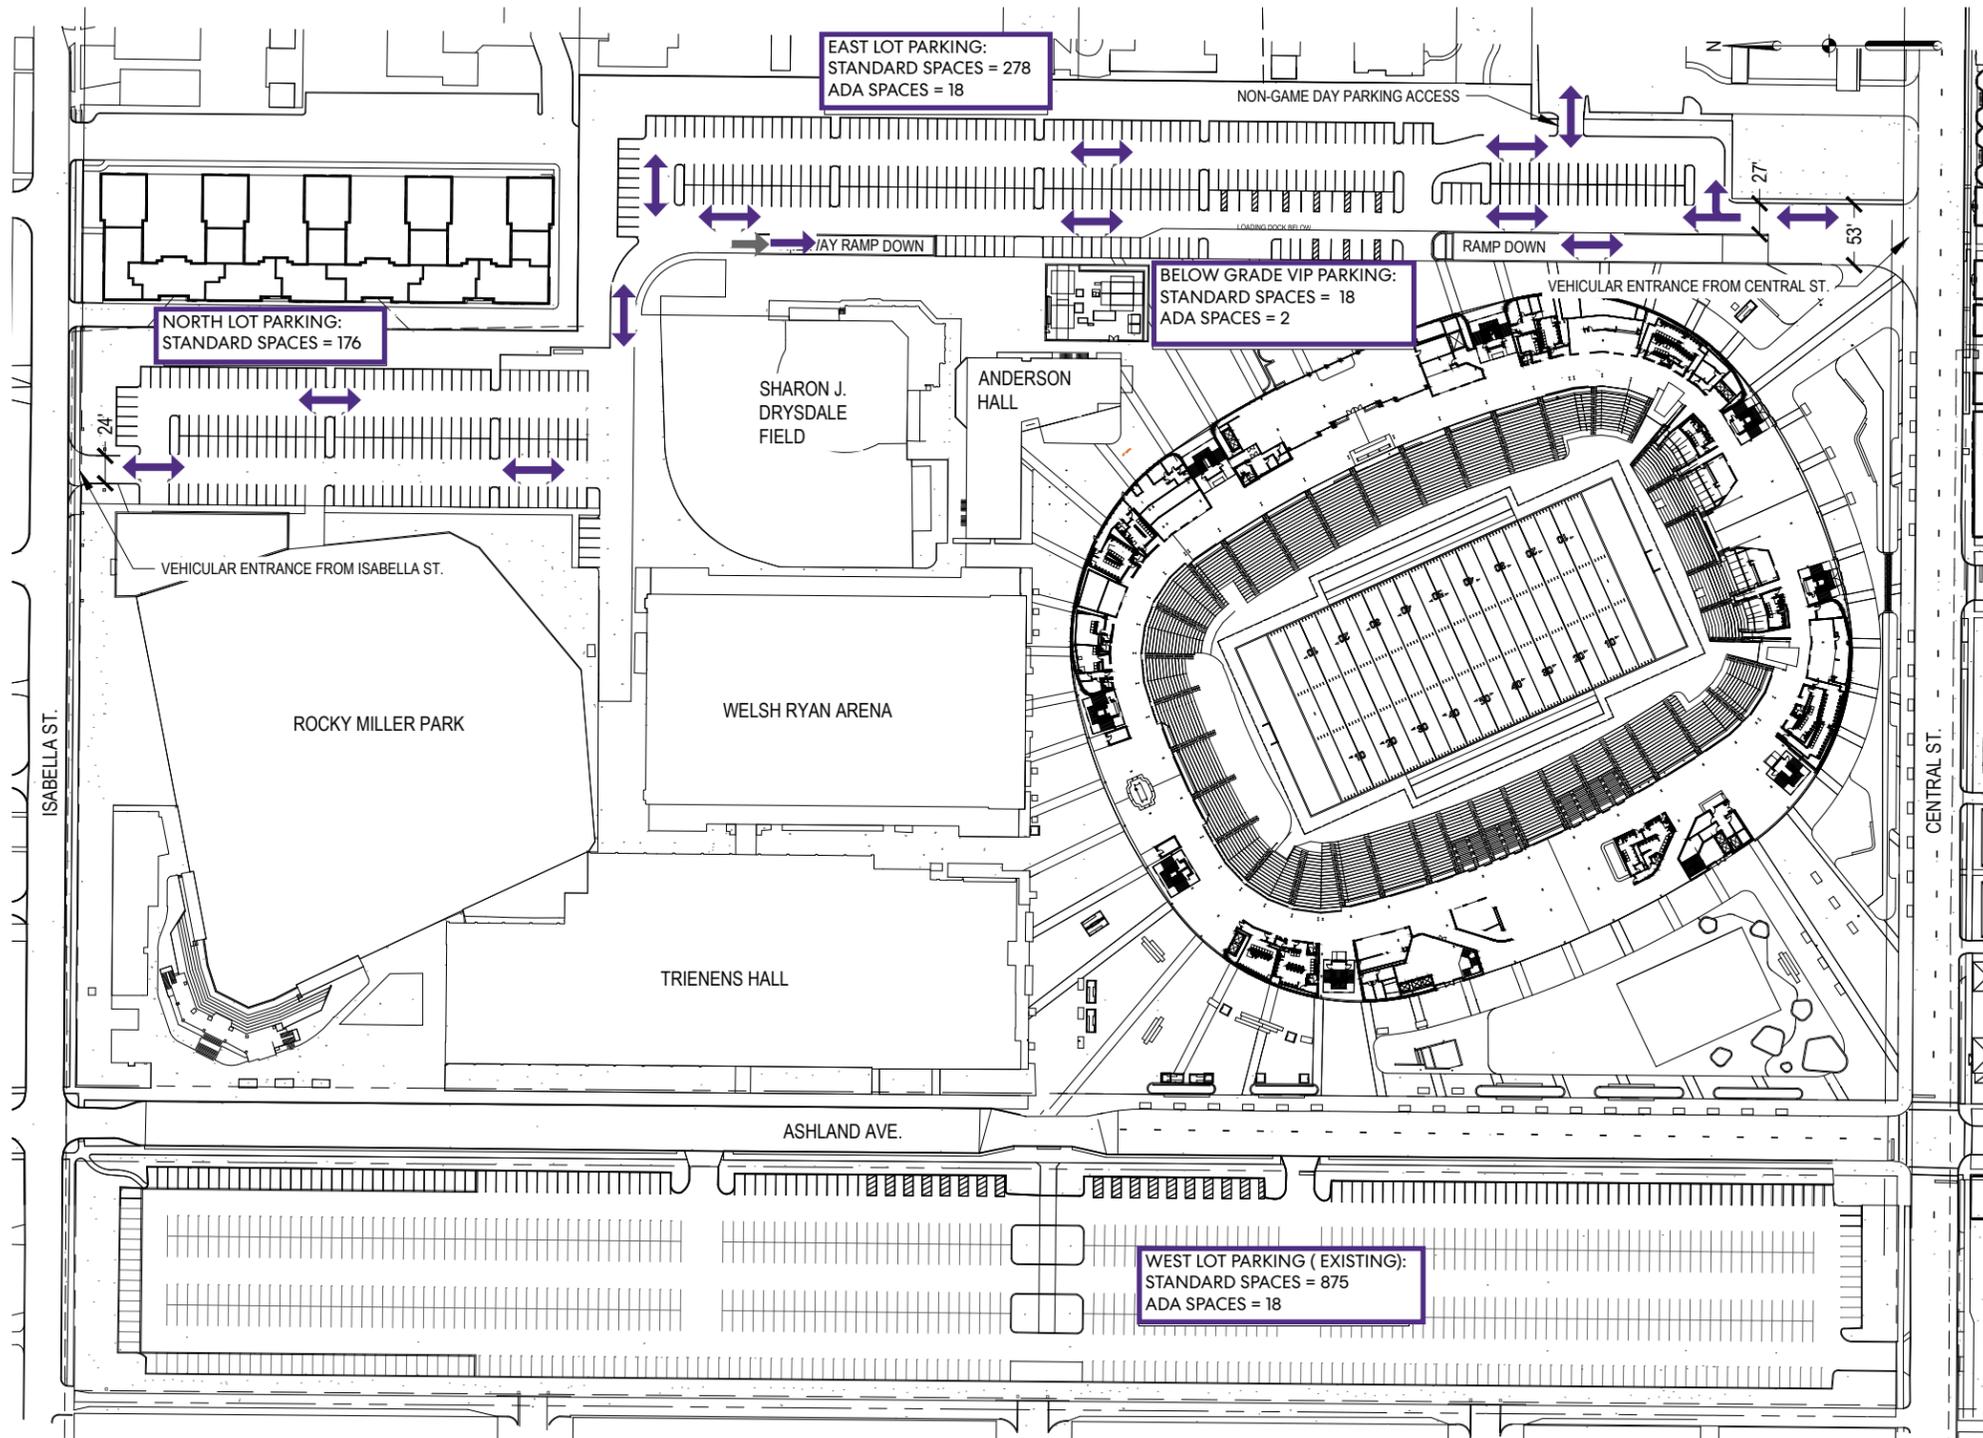

PARKING TOTALS

- WEST LOT**
893 EXISTING
- NORTH LOT**
176 NEW
- EAST LOT**
296 NEW
- BELOW GRADE VIP PARKING**
20 NEW
- TOTAL PARKING SPACES**
1,385 SPACES

TRAFFIC CIRCULATION DIAGRAM

