




**NORTHWESTERN UNIVERSITY
RYAN FIELD REDEVELOPMENT
PLANNED DEVELOPMENT APPLICATION**

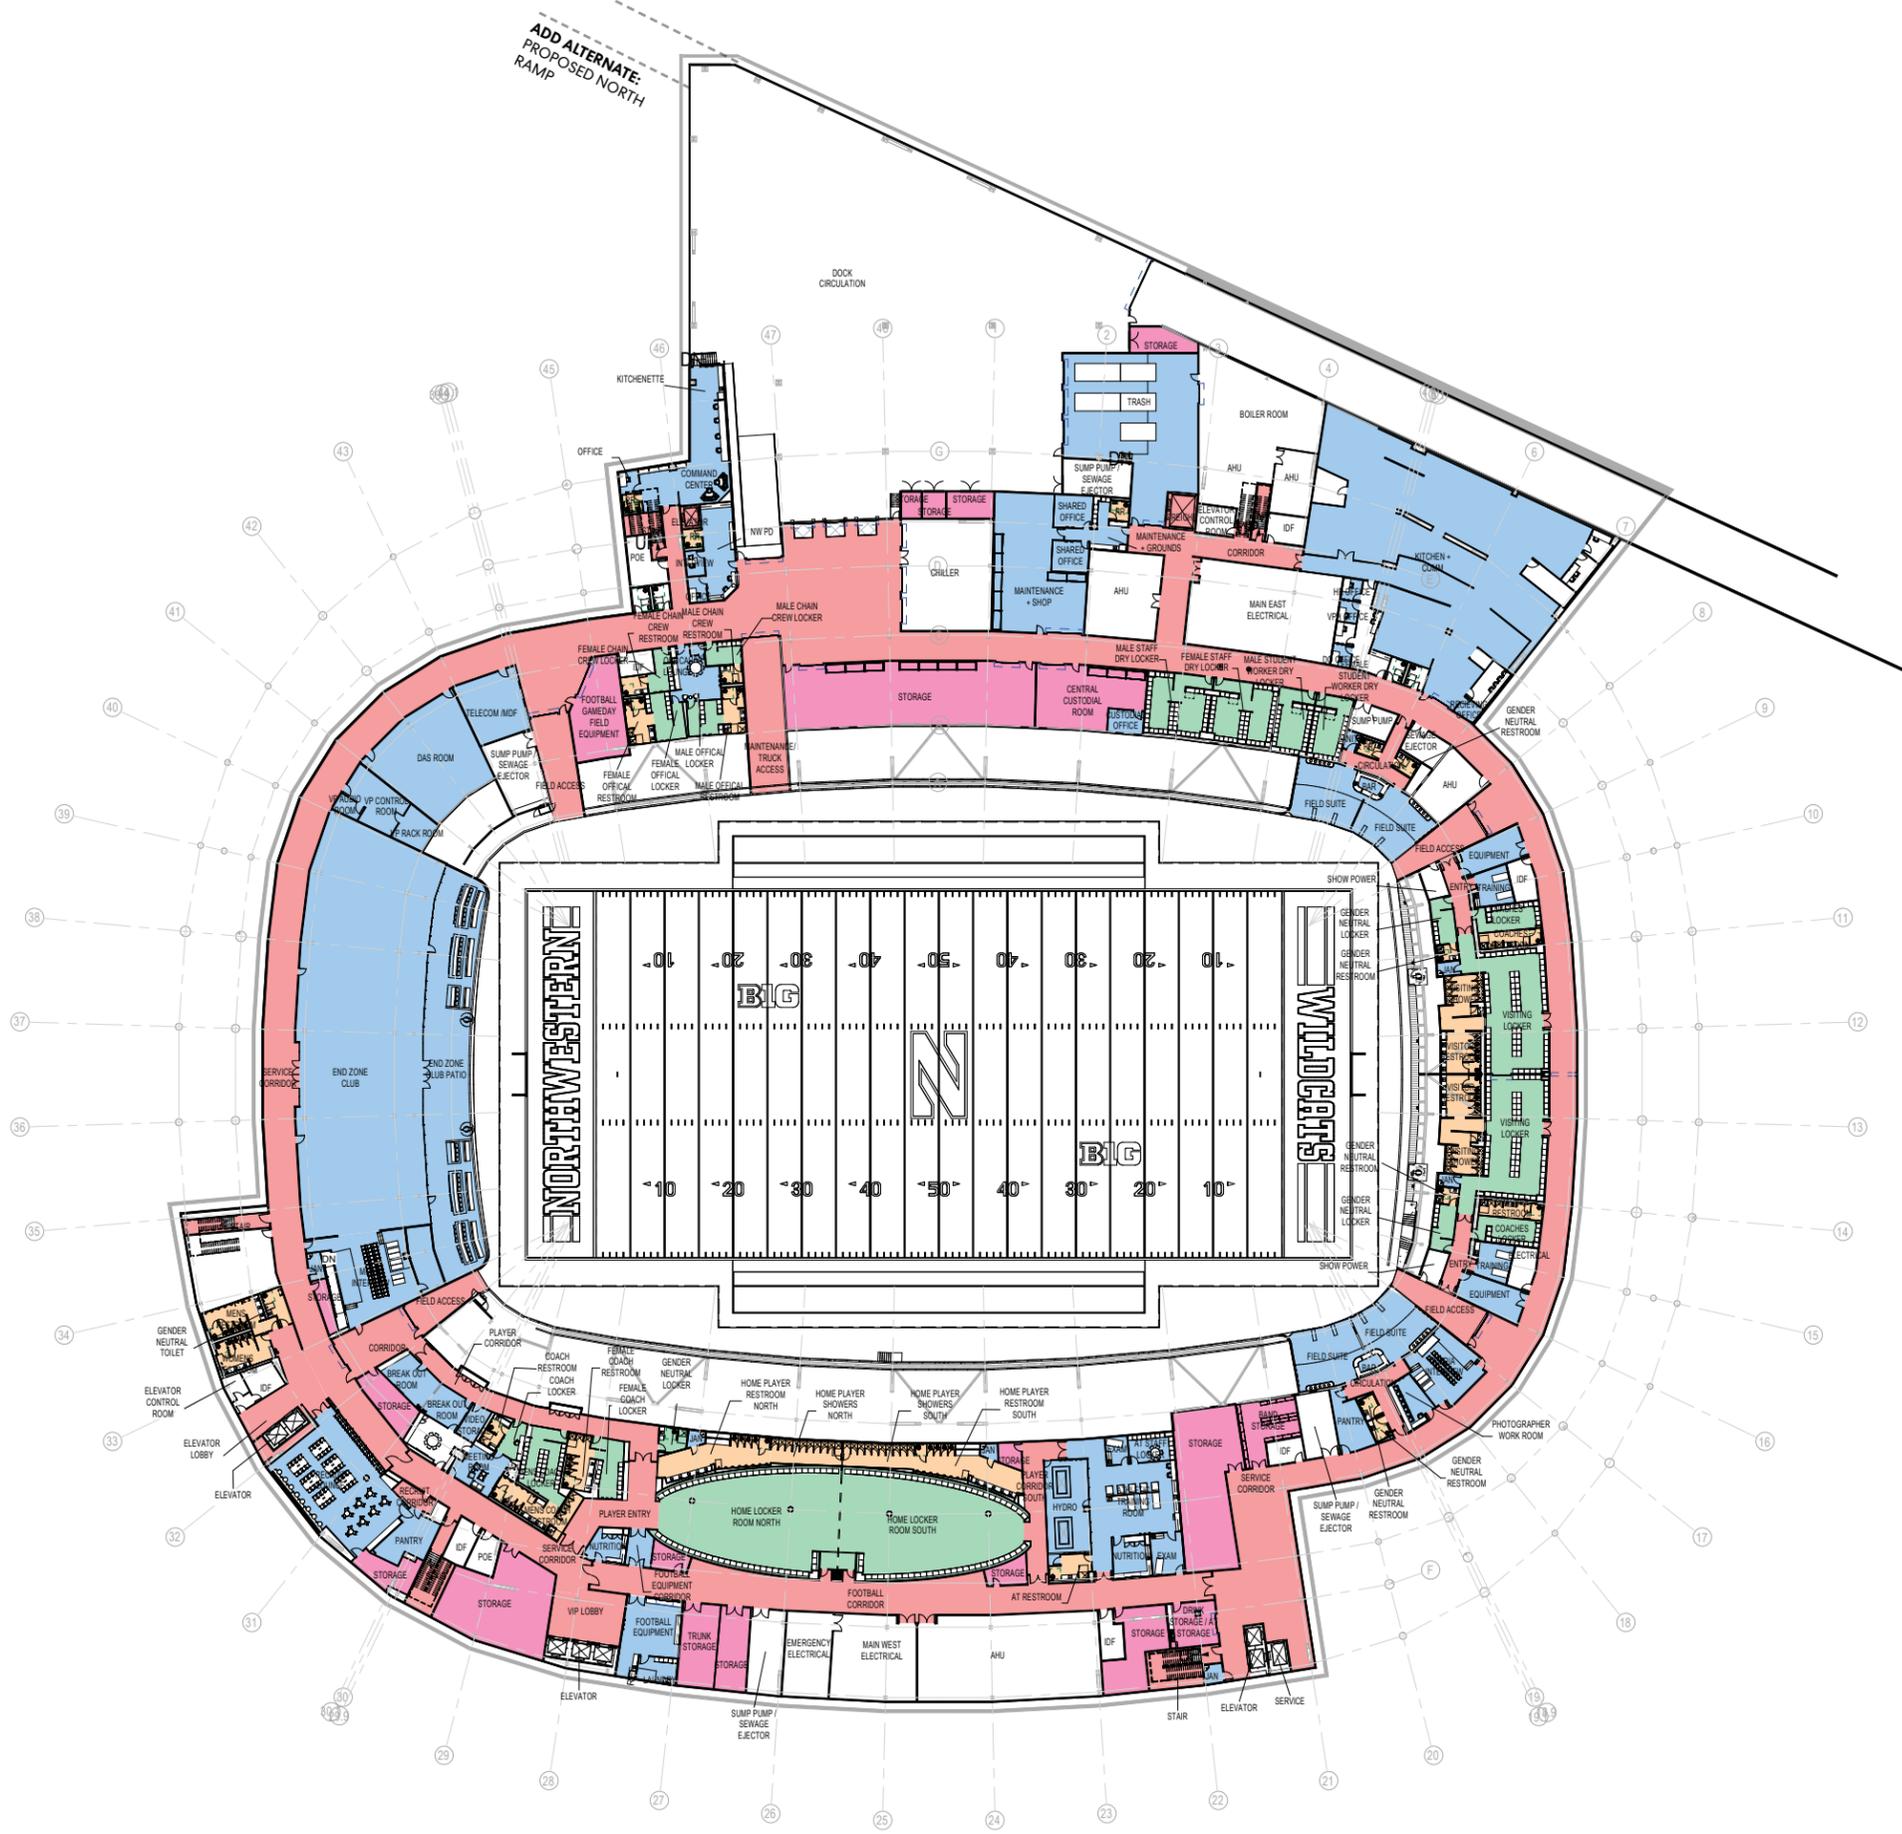



ADD ALTERNATE PROPOSED NORTH RAMP

ZONING ANALYSIS AREA TABULATION	
Zone	Area
LOCKER ROOM	15,234 SF
OTHER	51,089 SF
RESTROOM	6,857 SF
STAIRS, HALLWAYS, ELEVATOR, LOBBIES	42,464 SF
STORAGE	13,707 SF
Grand total: 162	129,351 SF

- LEGEND**
- LOCKER ROOM
 - OTHER
 - RESTROOM
 - STAIRS, HALLWAYS, ELEVATOR, LOBBIES
 - STORAGE

AREA PLAN - EVENT LEVEL

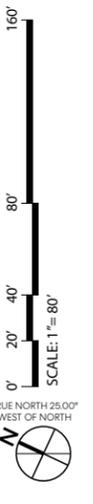

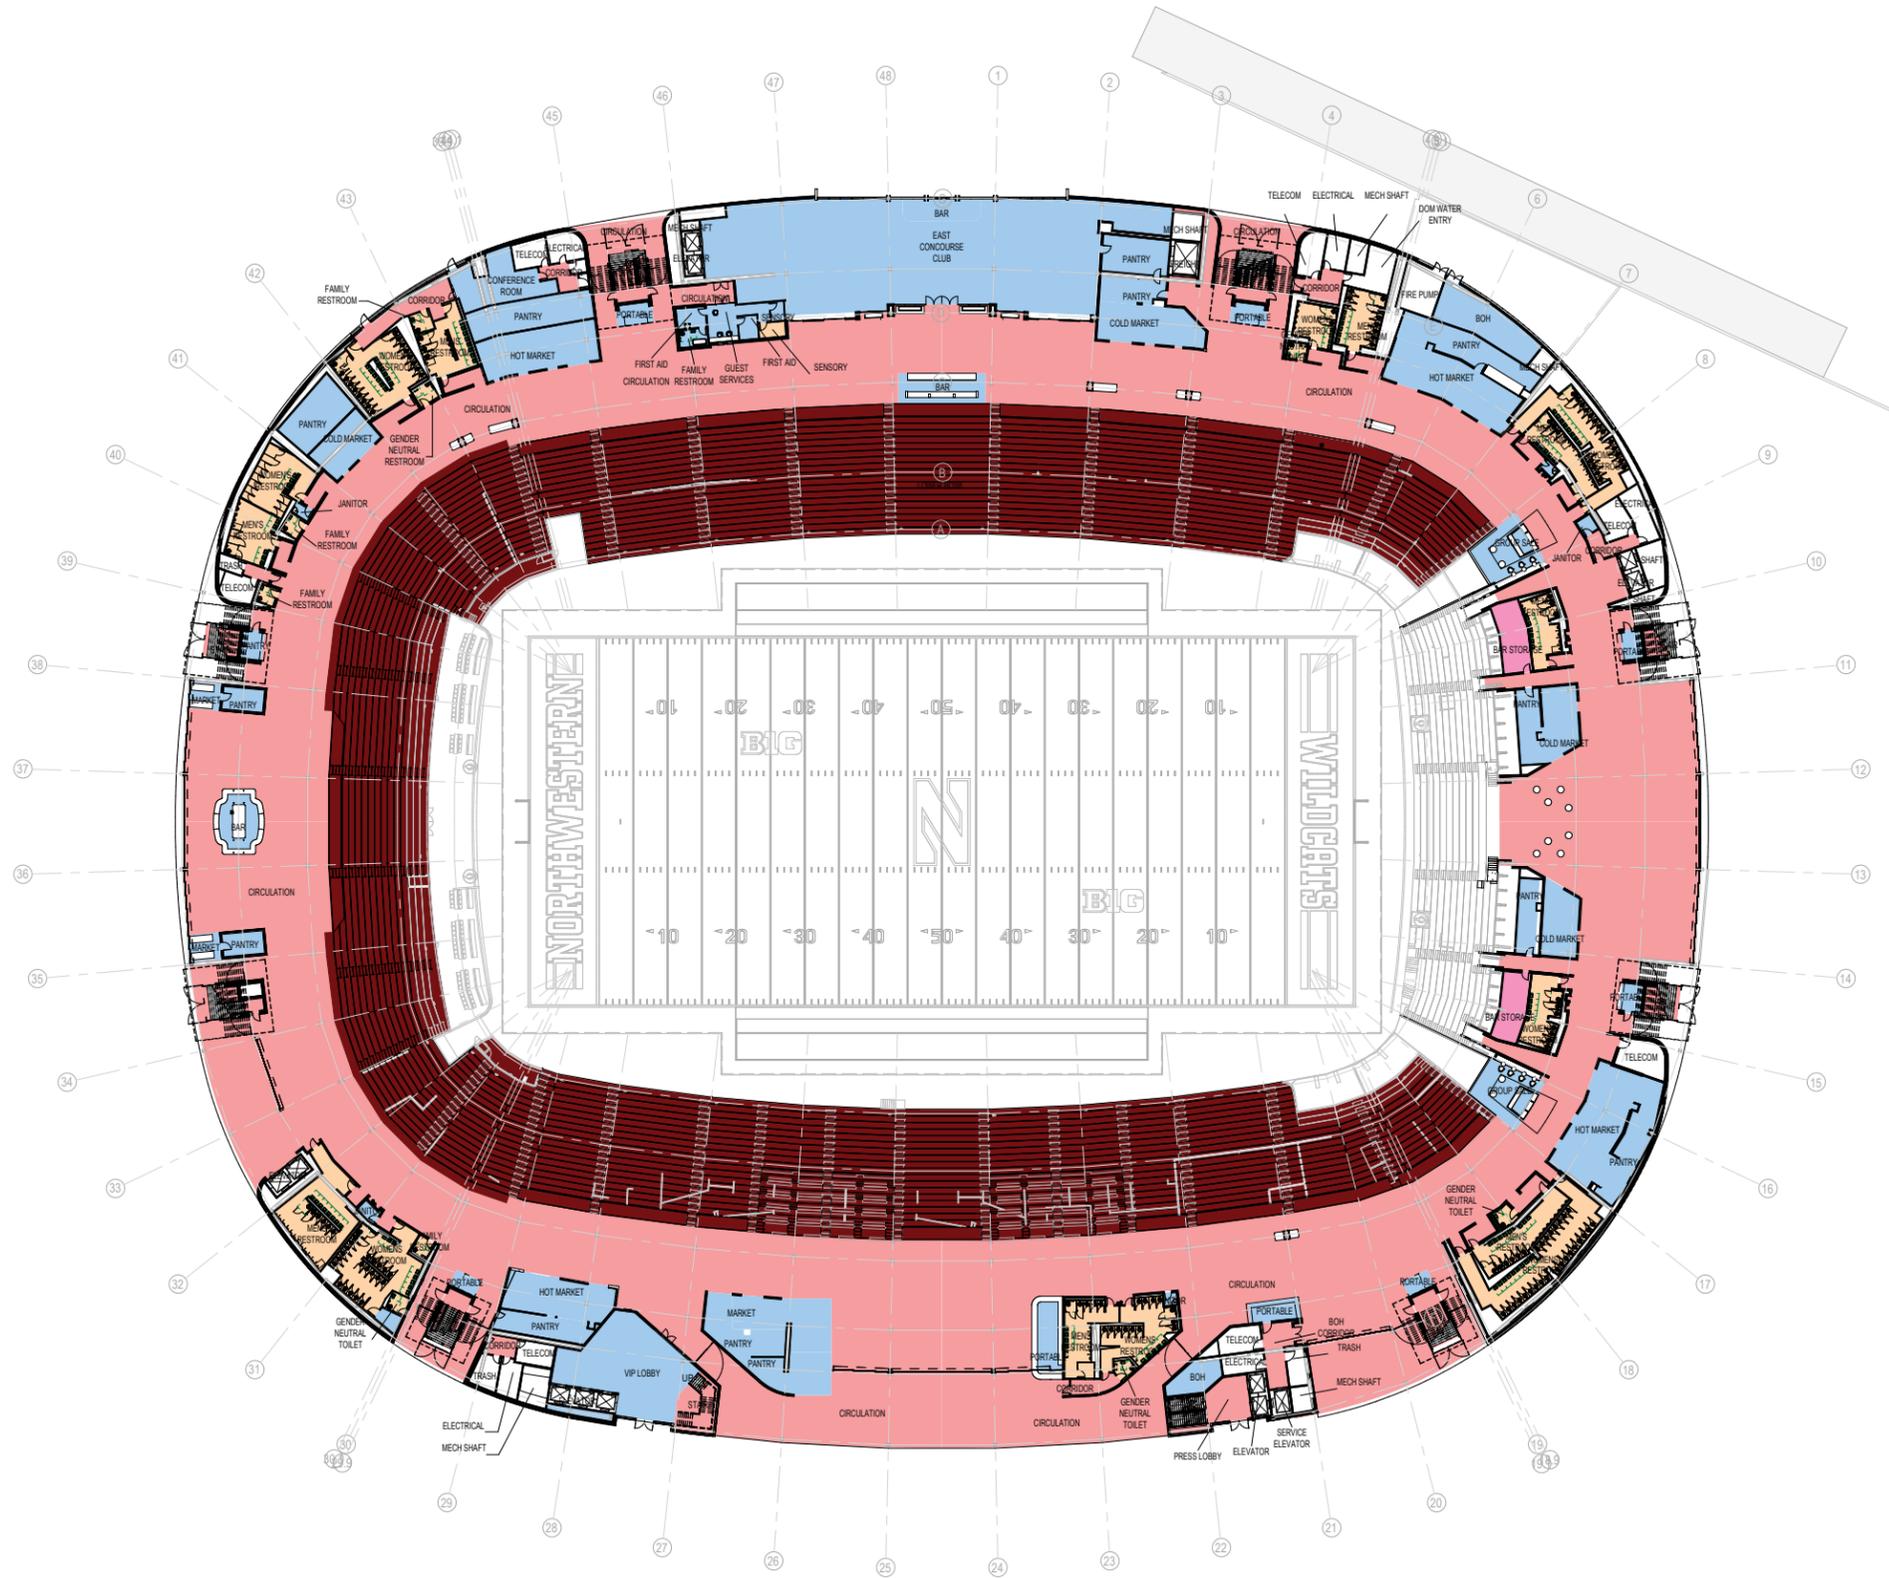



ZONING ANALYSIS AREA TABULATION

Zone	Area
OTHER	30,762 SF
RESTROOM	11,068 SF
SEATING BOWL	62,469 SF
STAIRS, HALLWAYS, ELEVATOR, LOBBIES	67,403 SF
STORAGE	793 SF
Grand total: 110	172,495 SF

- LEGEND**
- OTHER
 - RESTROOM
 - SEATING BOWL
 - STAIRS, HALLWAYS, ELEVATOR, LOBBIES
 - STORAGE

AREA PLAN - MAIN CONCOURSE

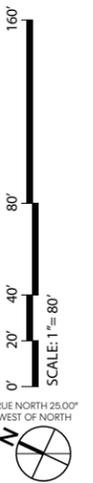

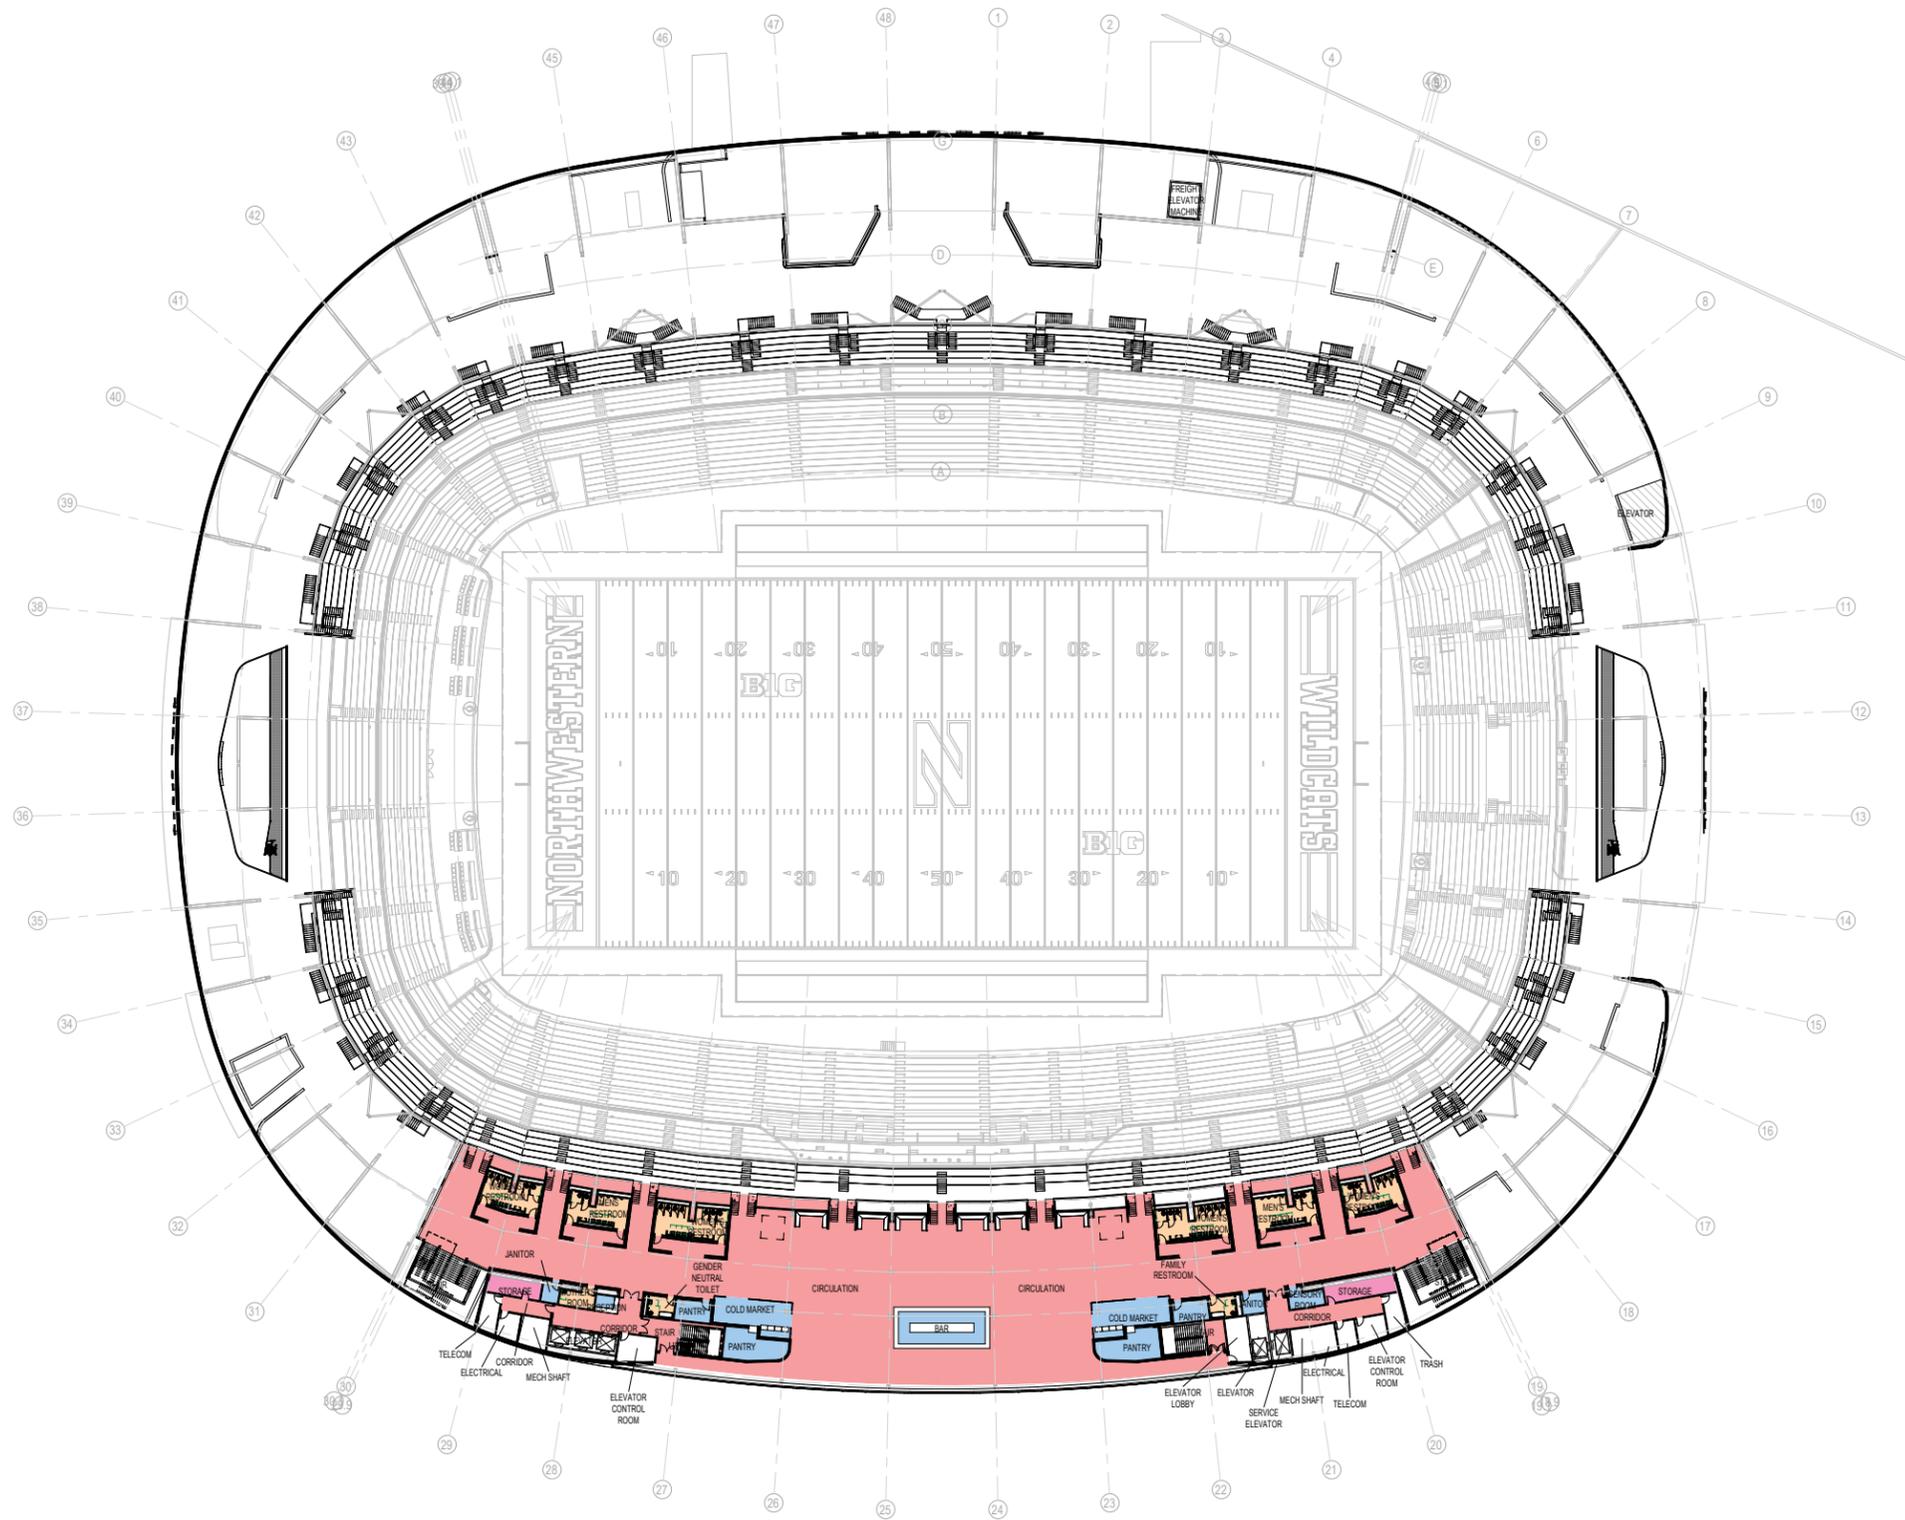



ZONING ANALYSIS AREA TABULATION

Zone	Area
------	------

OTHER	3,152 SF
RESTROOM	2,637 SF
STAIRS, HALLWAYS, ELEVATOR, LOBBIES	24,201 SF
STORAGE	574 SF
Grand total:	30,564 SF

- LEGEND
- OTHER
 - RESTROOM
 - STAIRS, HALLWAYS, ELEVATOR, LOBBIES
 - STORAGE

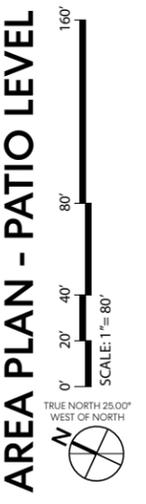

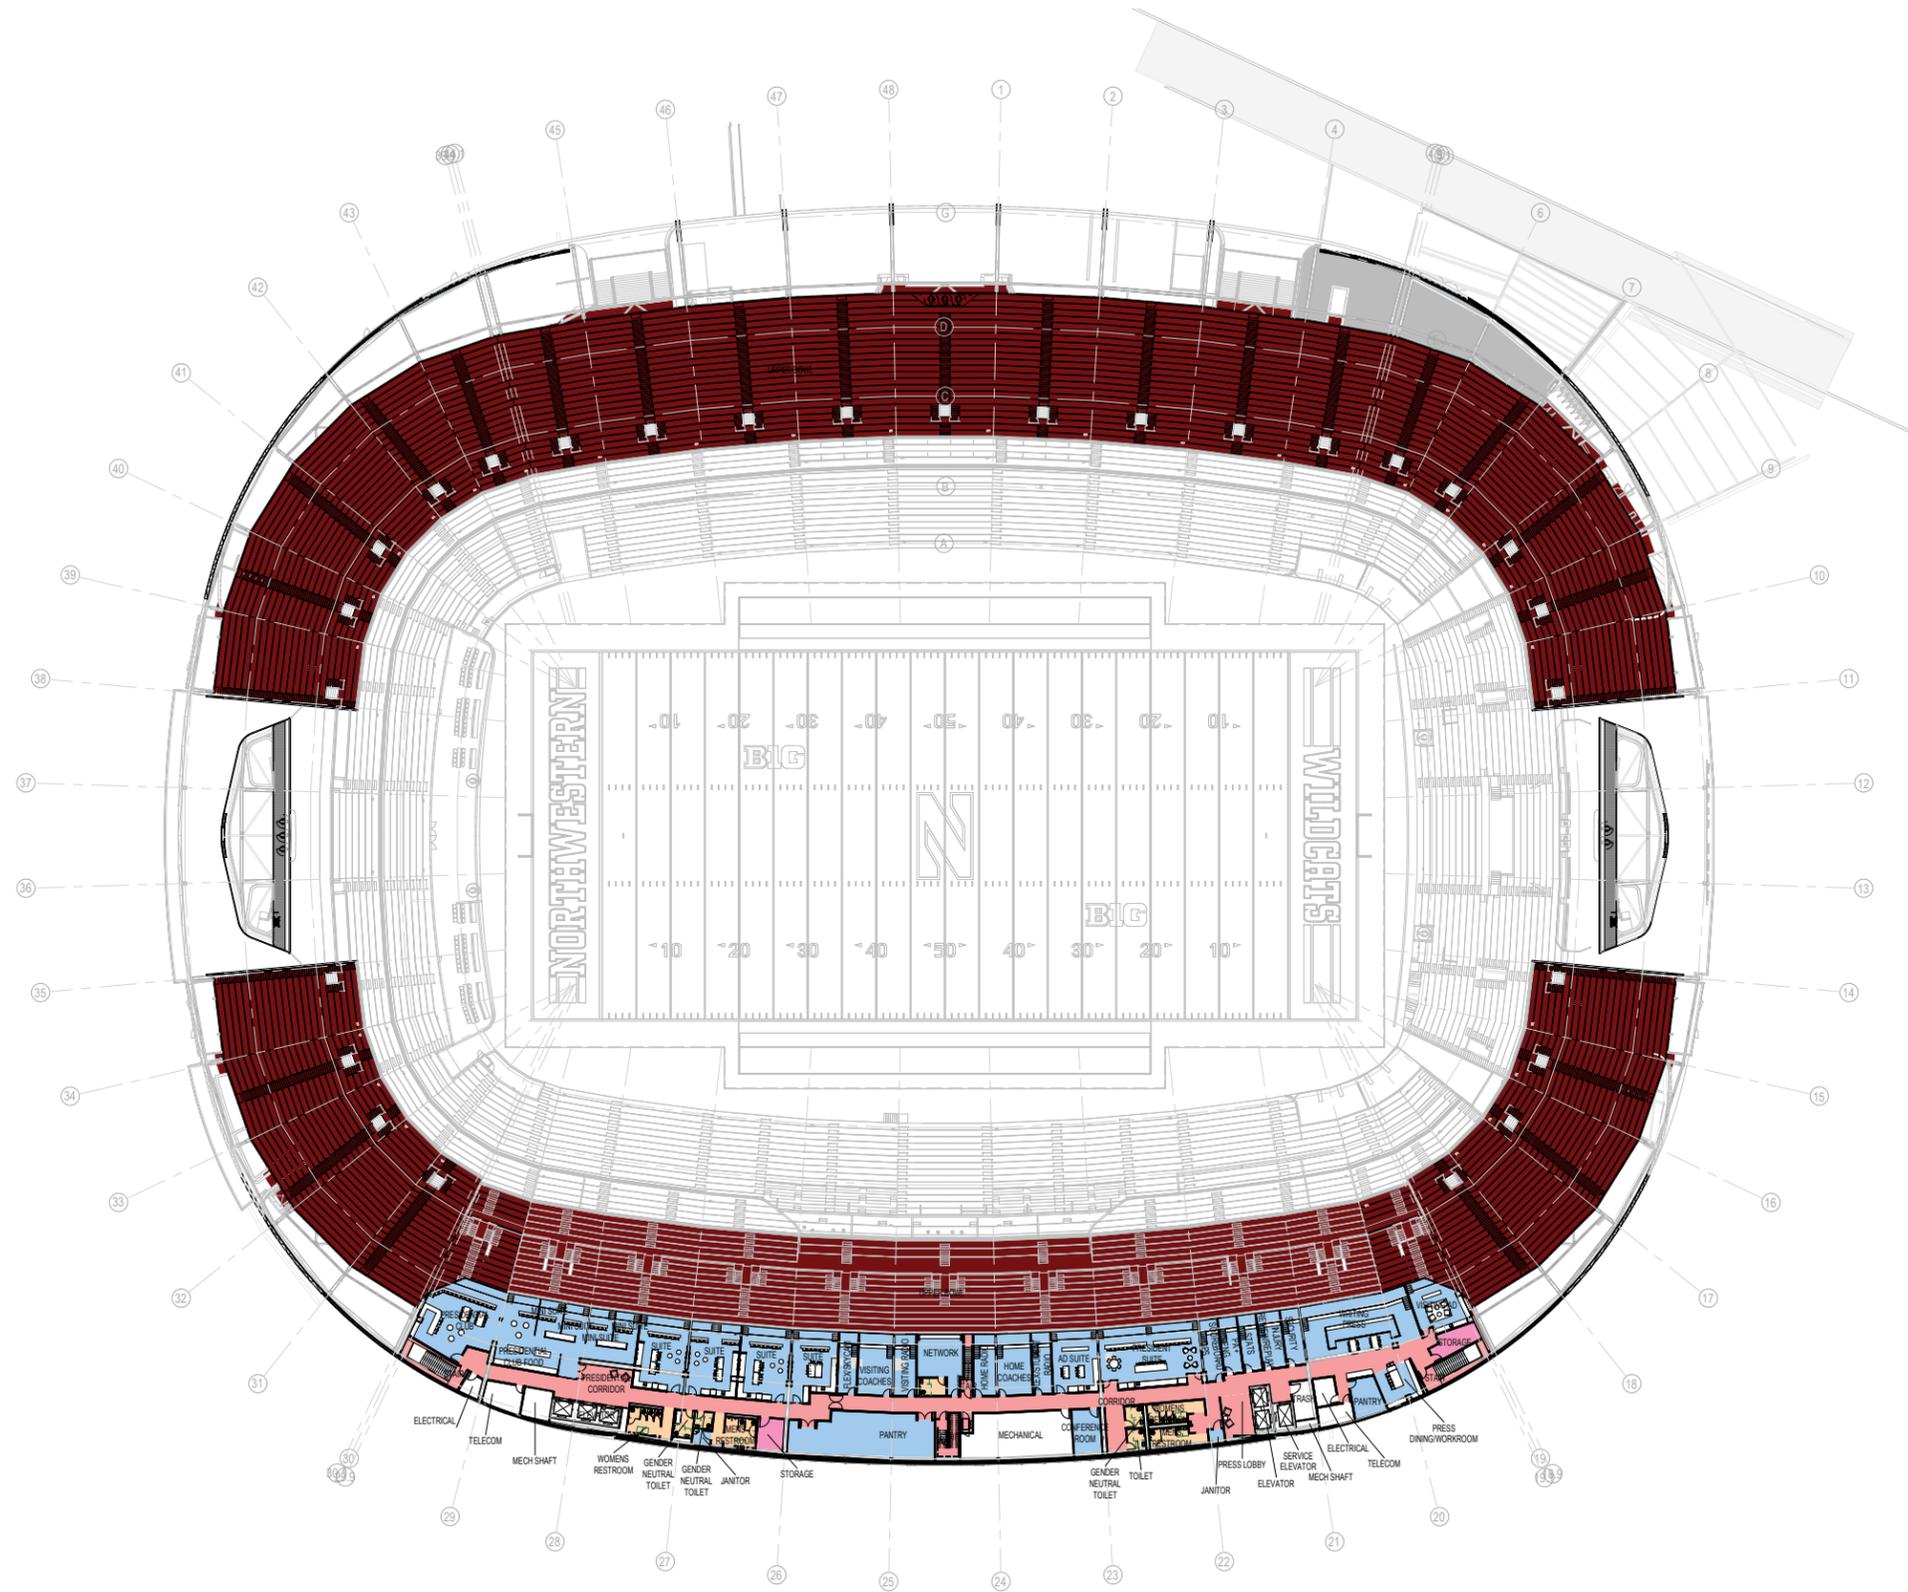


ZONING ANALYSIS AREA TABULATION


Zone	Area
OTHER	14,158 SF
RESTROOM	1,308 SF
SEATING BOWL	86,824 SF
STAIRS, HALLWAYS, ELEVATOR, LOBBIES	5,414 SF
STORAGE	376 SF
Grand total: 53	108,080 SF

- LEGEND**
- OTHER
 - RESTROOM
 - SEATING BOWL
 - STAIRS, HALLWAYS, ELEVATOR, LOBBIES
 - STORAGE

AREA PLAN - PRESS LEVEL

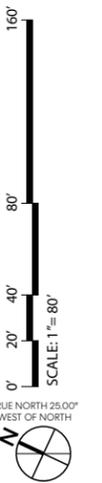

ADD ALTERNATE
PROPOSED NORTH RAMP

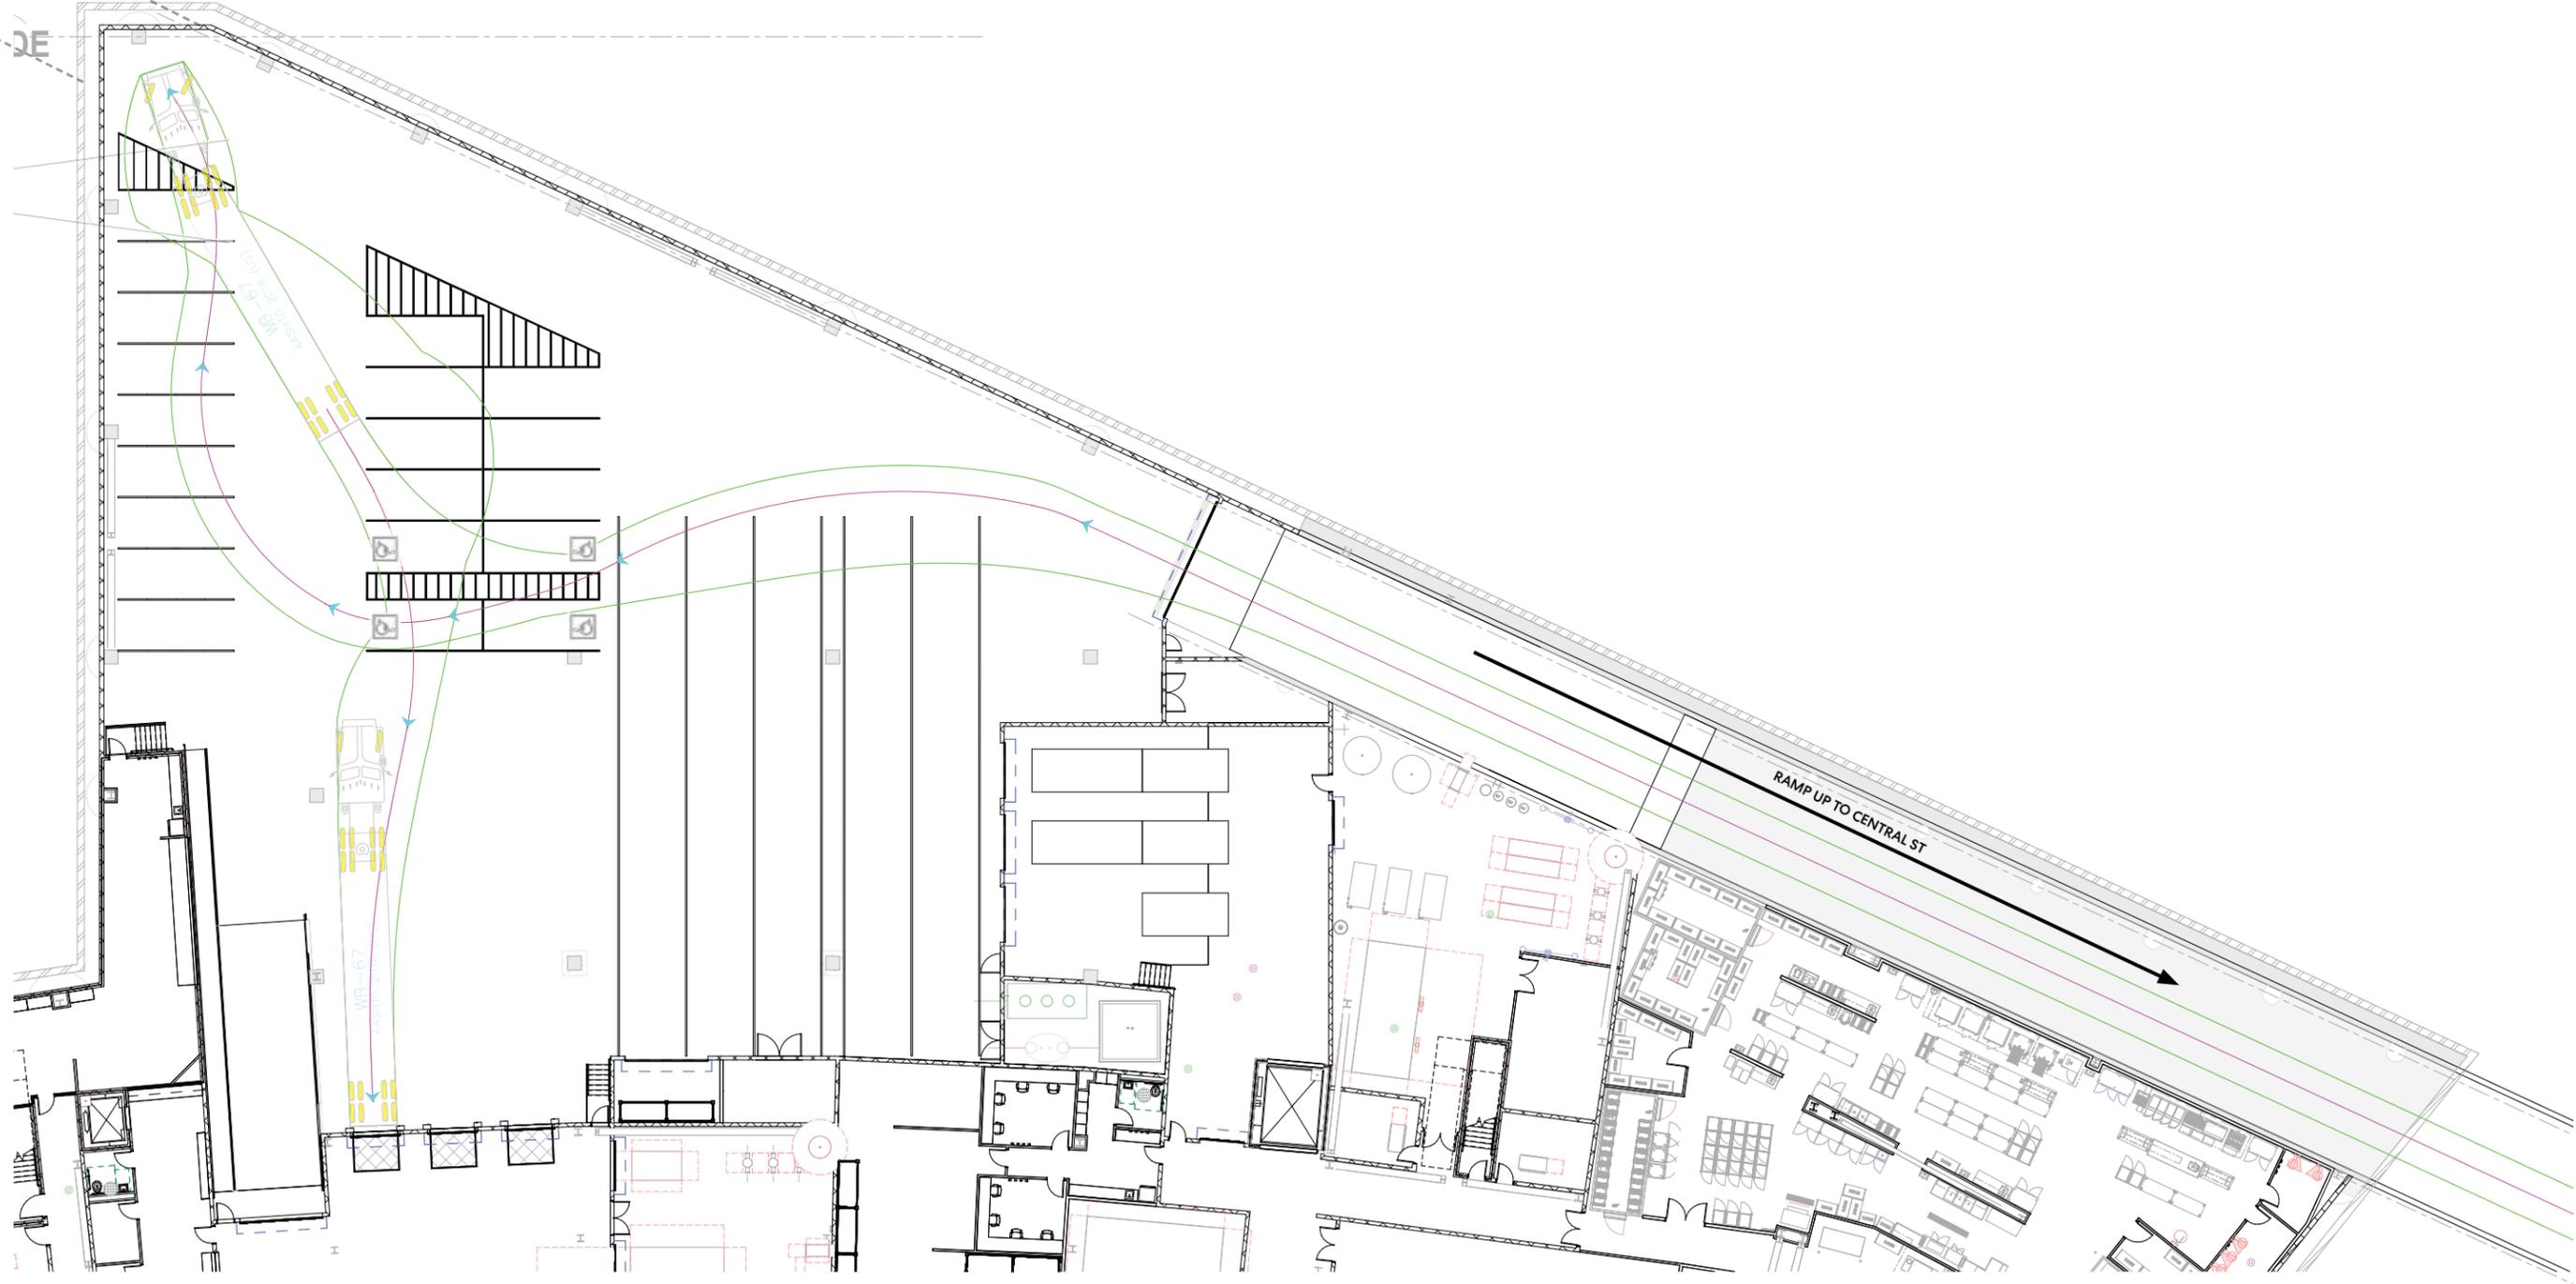


RAMP UP TO CENTRAL ST

WP-67




NORTHWESTERN UNIVERSITY
RYAN FIELD REDEVELOPMENT
PLANNED DEVELOPMENT APPLICATION

LOADING DOCK PLAN

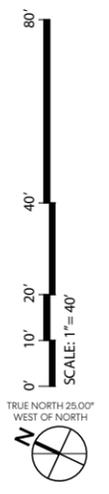


ADD ALTERNATE:
PROPOSED NORTH RAMP

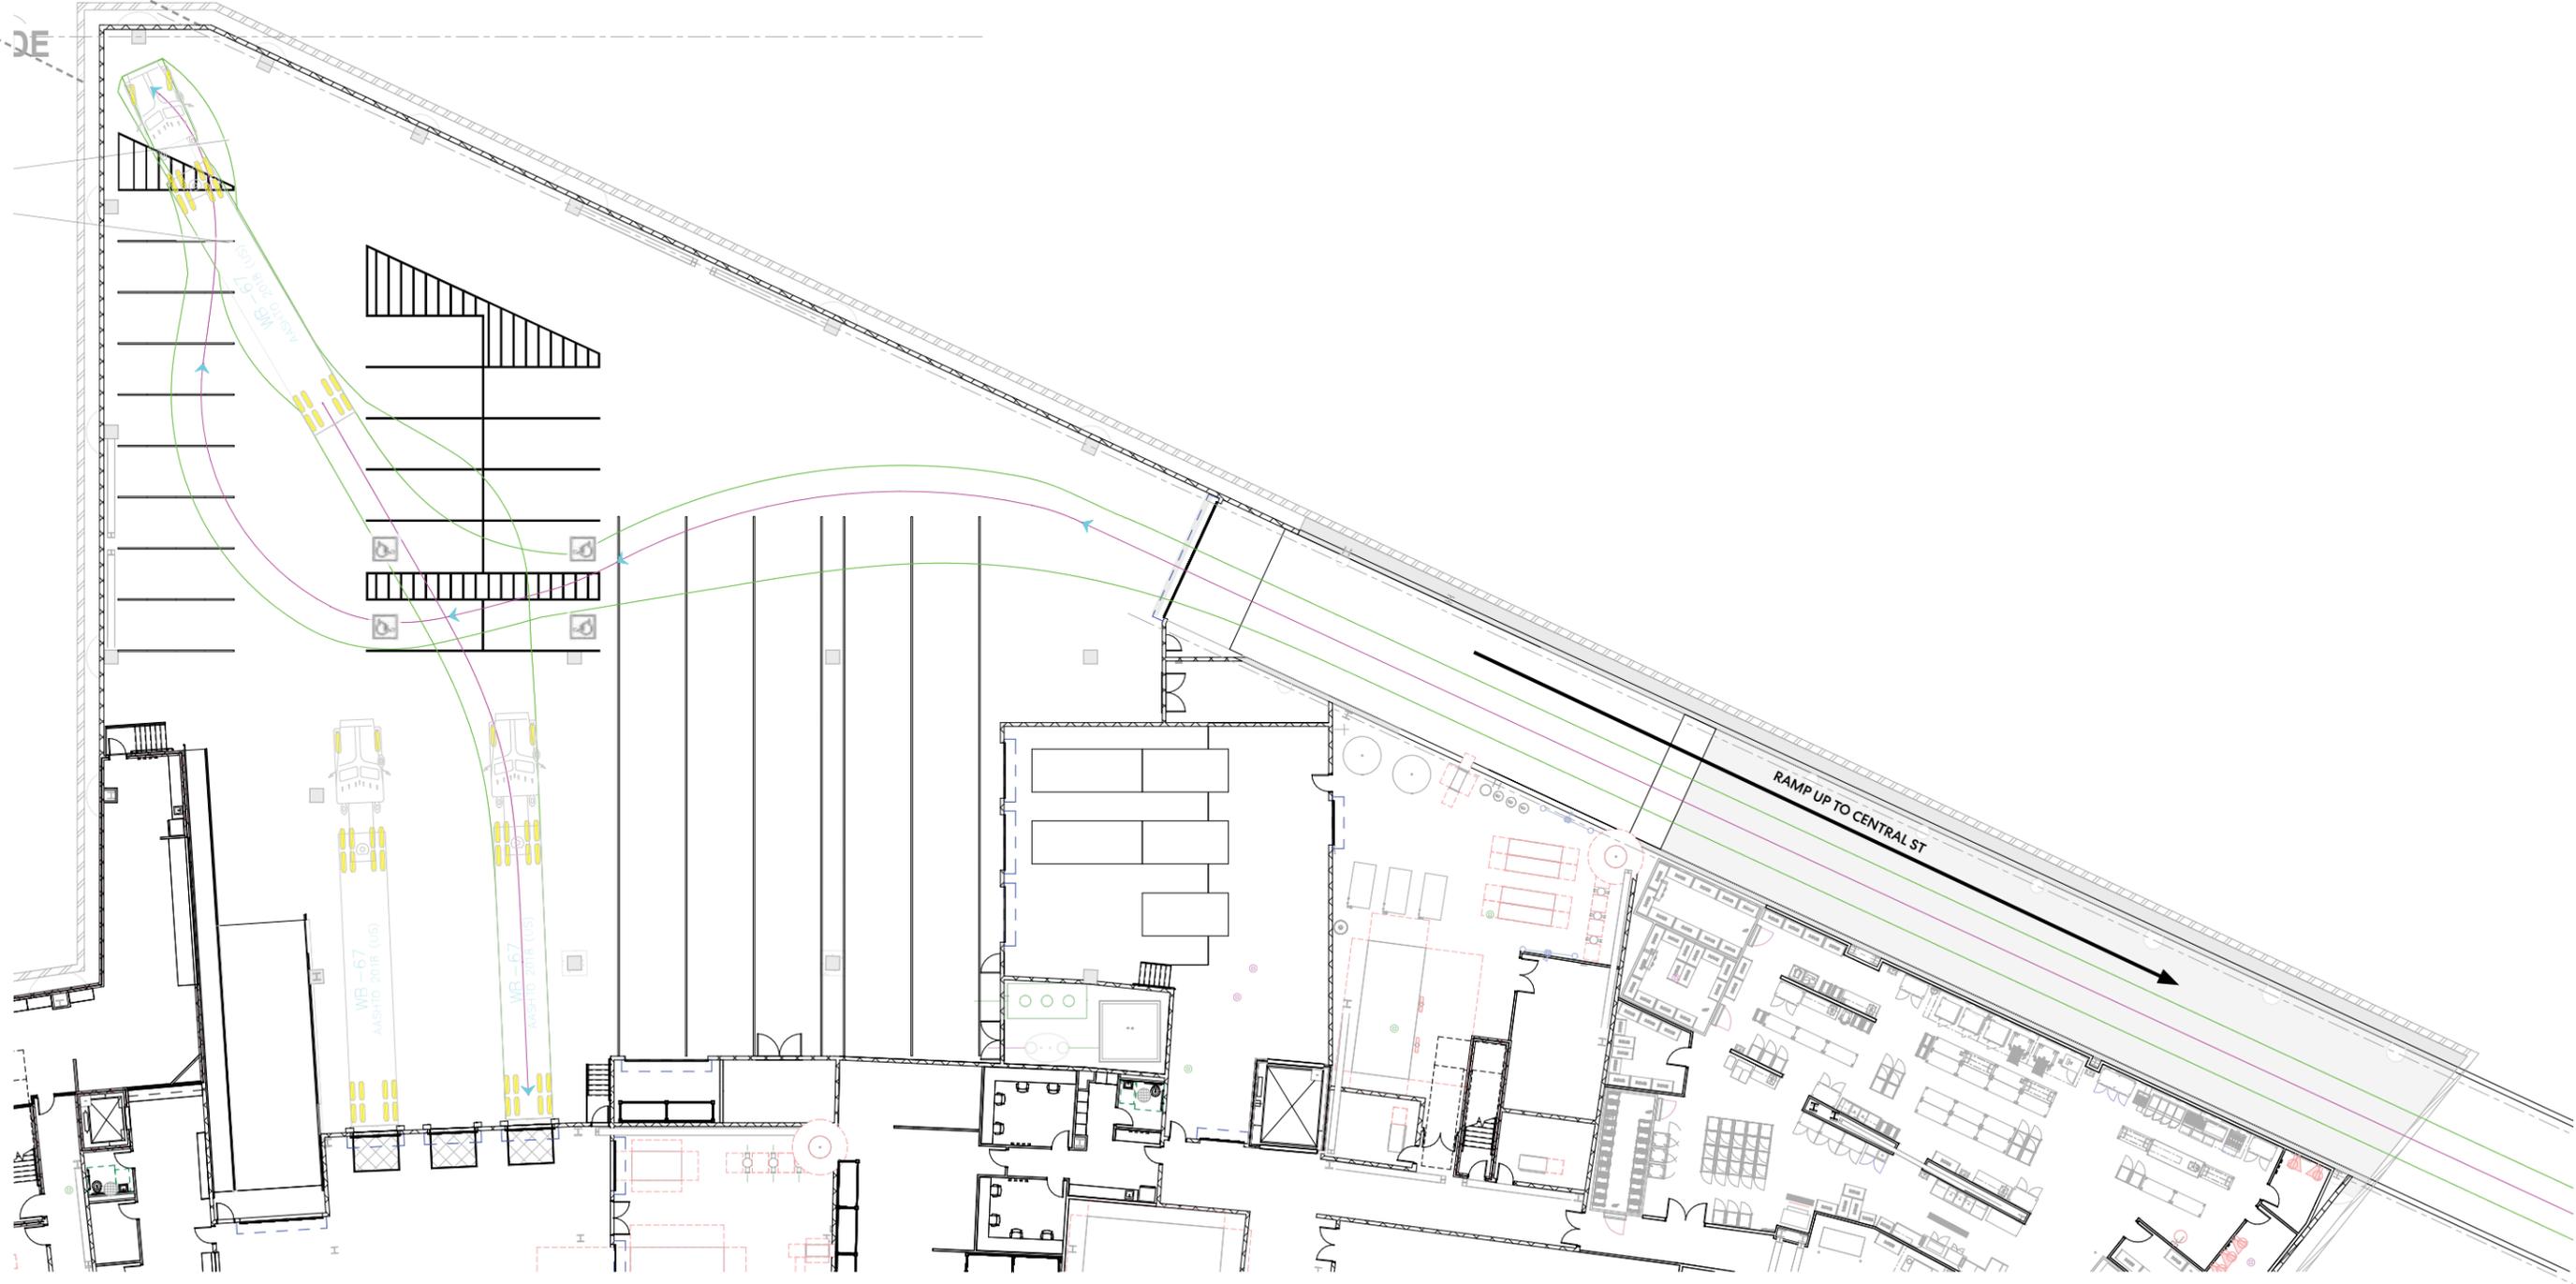


NORTHWESTERN UNIVERSITY
RYAN FIELD REDEVELOPMENT
PLANNED DEVELOPMENT APPLICATION

LOADING DOCK PLAN

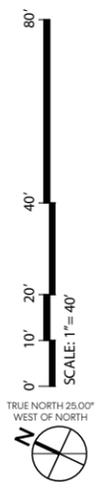



ADD ALTERNATE:
PROPOSED NORTH RAMP

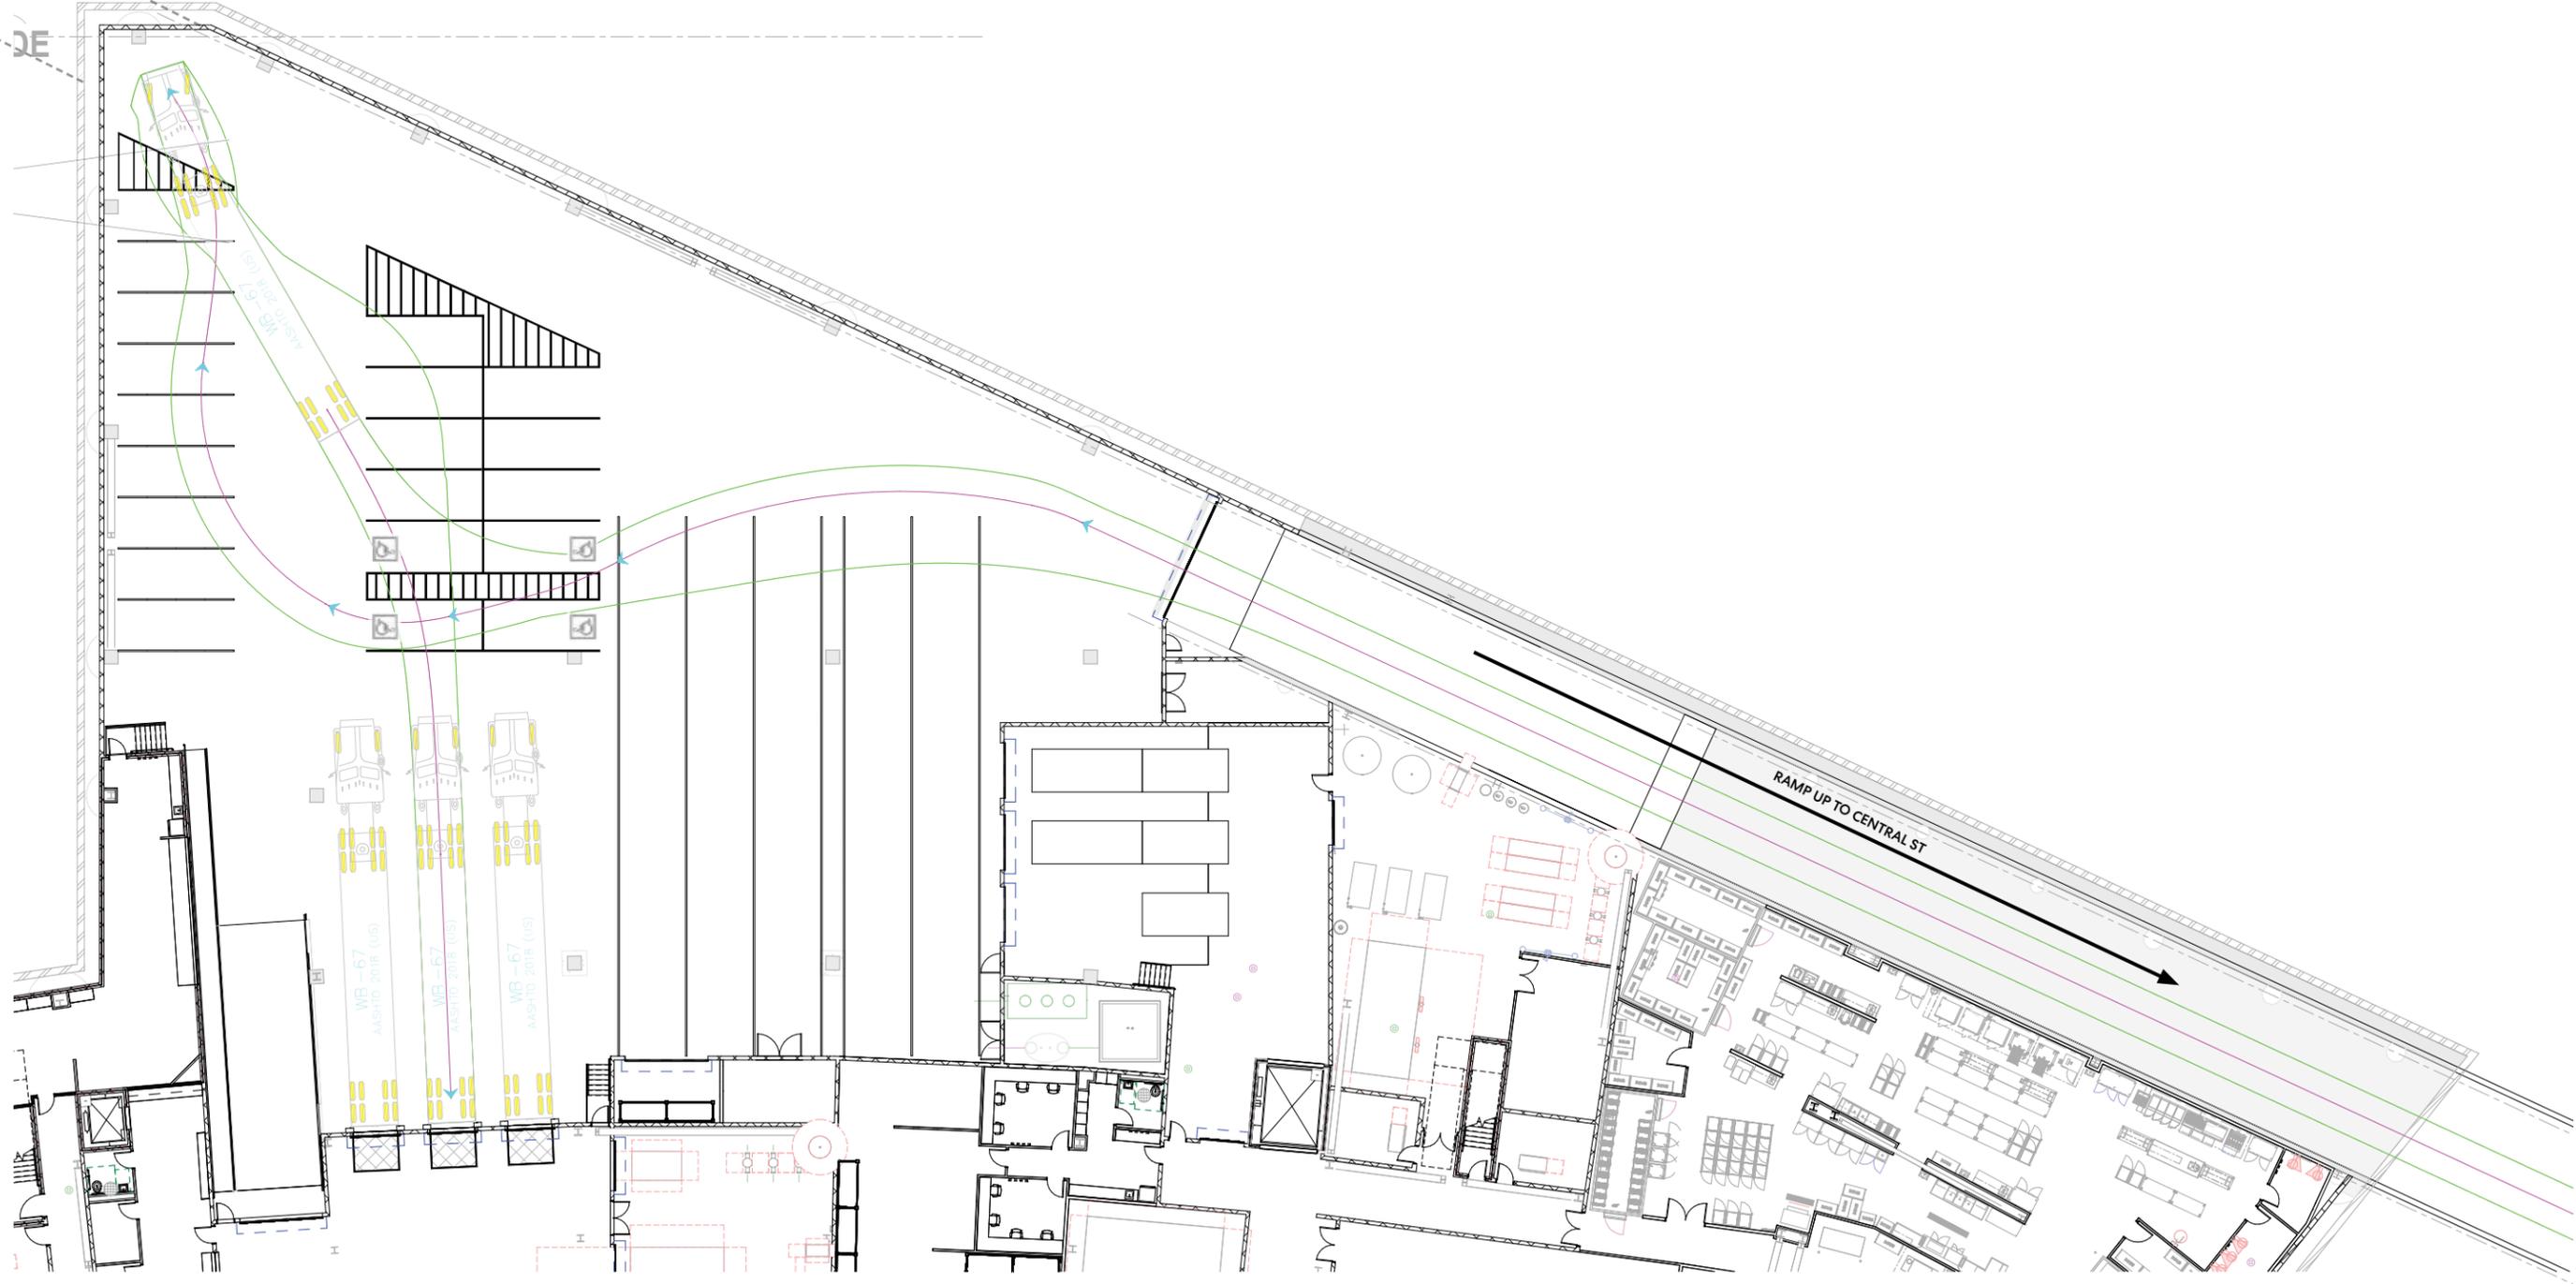

NORTHWESTERN UNIVERSITY
RYAN FIELD REDEVELOPMENT
PLANNED DEVELOPMENT APPLICATION

LOADING DOCK PLAN

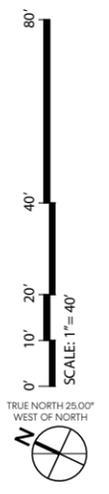

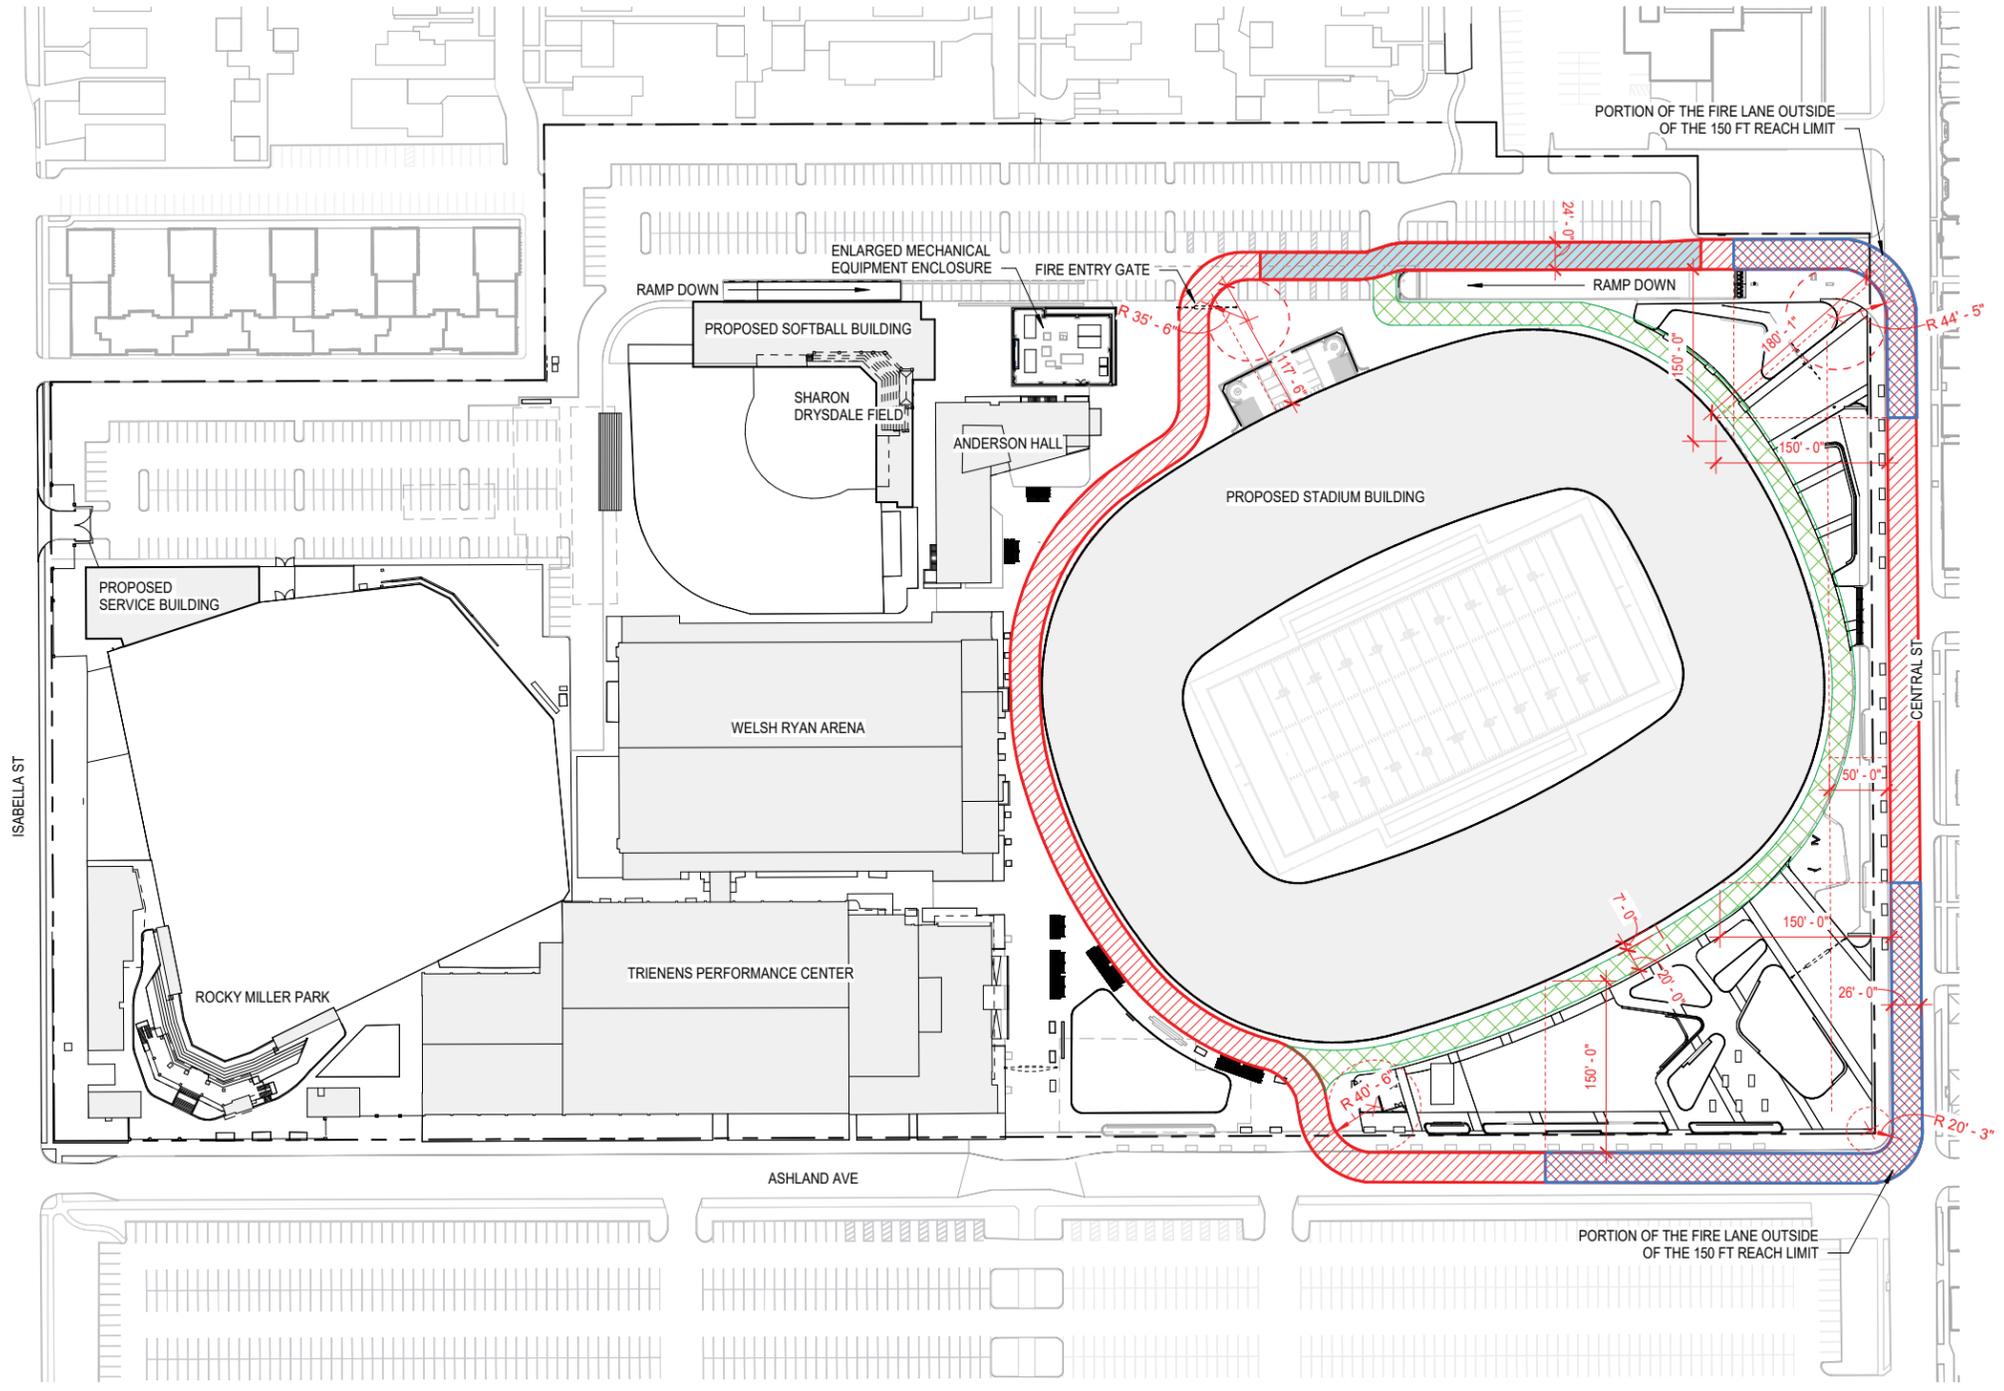

LEGEND

- PROPOSED FIRE LANE (26 FT WIDE)
- PROPOSED FIRE LANE (24 FT WIDE)
- PROPOSED PORTION OF FIRE LANE OUTSIDE THE 150 FT REACH (26 FT WIDE)
- PROPOSED MEDICAL EMERGENCY VEHICLE LANE (20 FT WIDE)

REVIEWED AND APPROVED BY EFD



NORTHWESTERN UNIVERSITY
RYAN FIELD REDEVELOPMENT
 PLANNED DEVELOPMENT APPLICATION

EMERGENCY VEHICLE ACCESS


0' 40' 80' 160' 320'

SCALE: 1" = 160'

N

HNTB
 Perkins & Will
 JUNE 23, 2023

DP-59

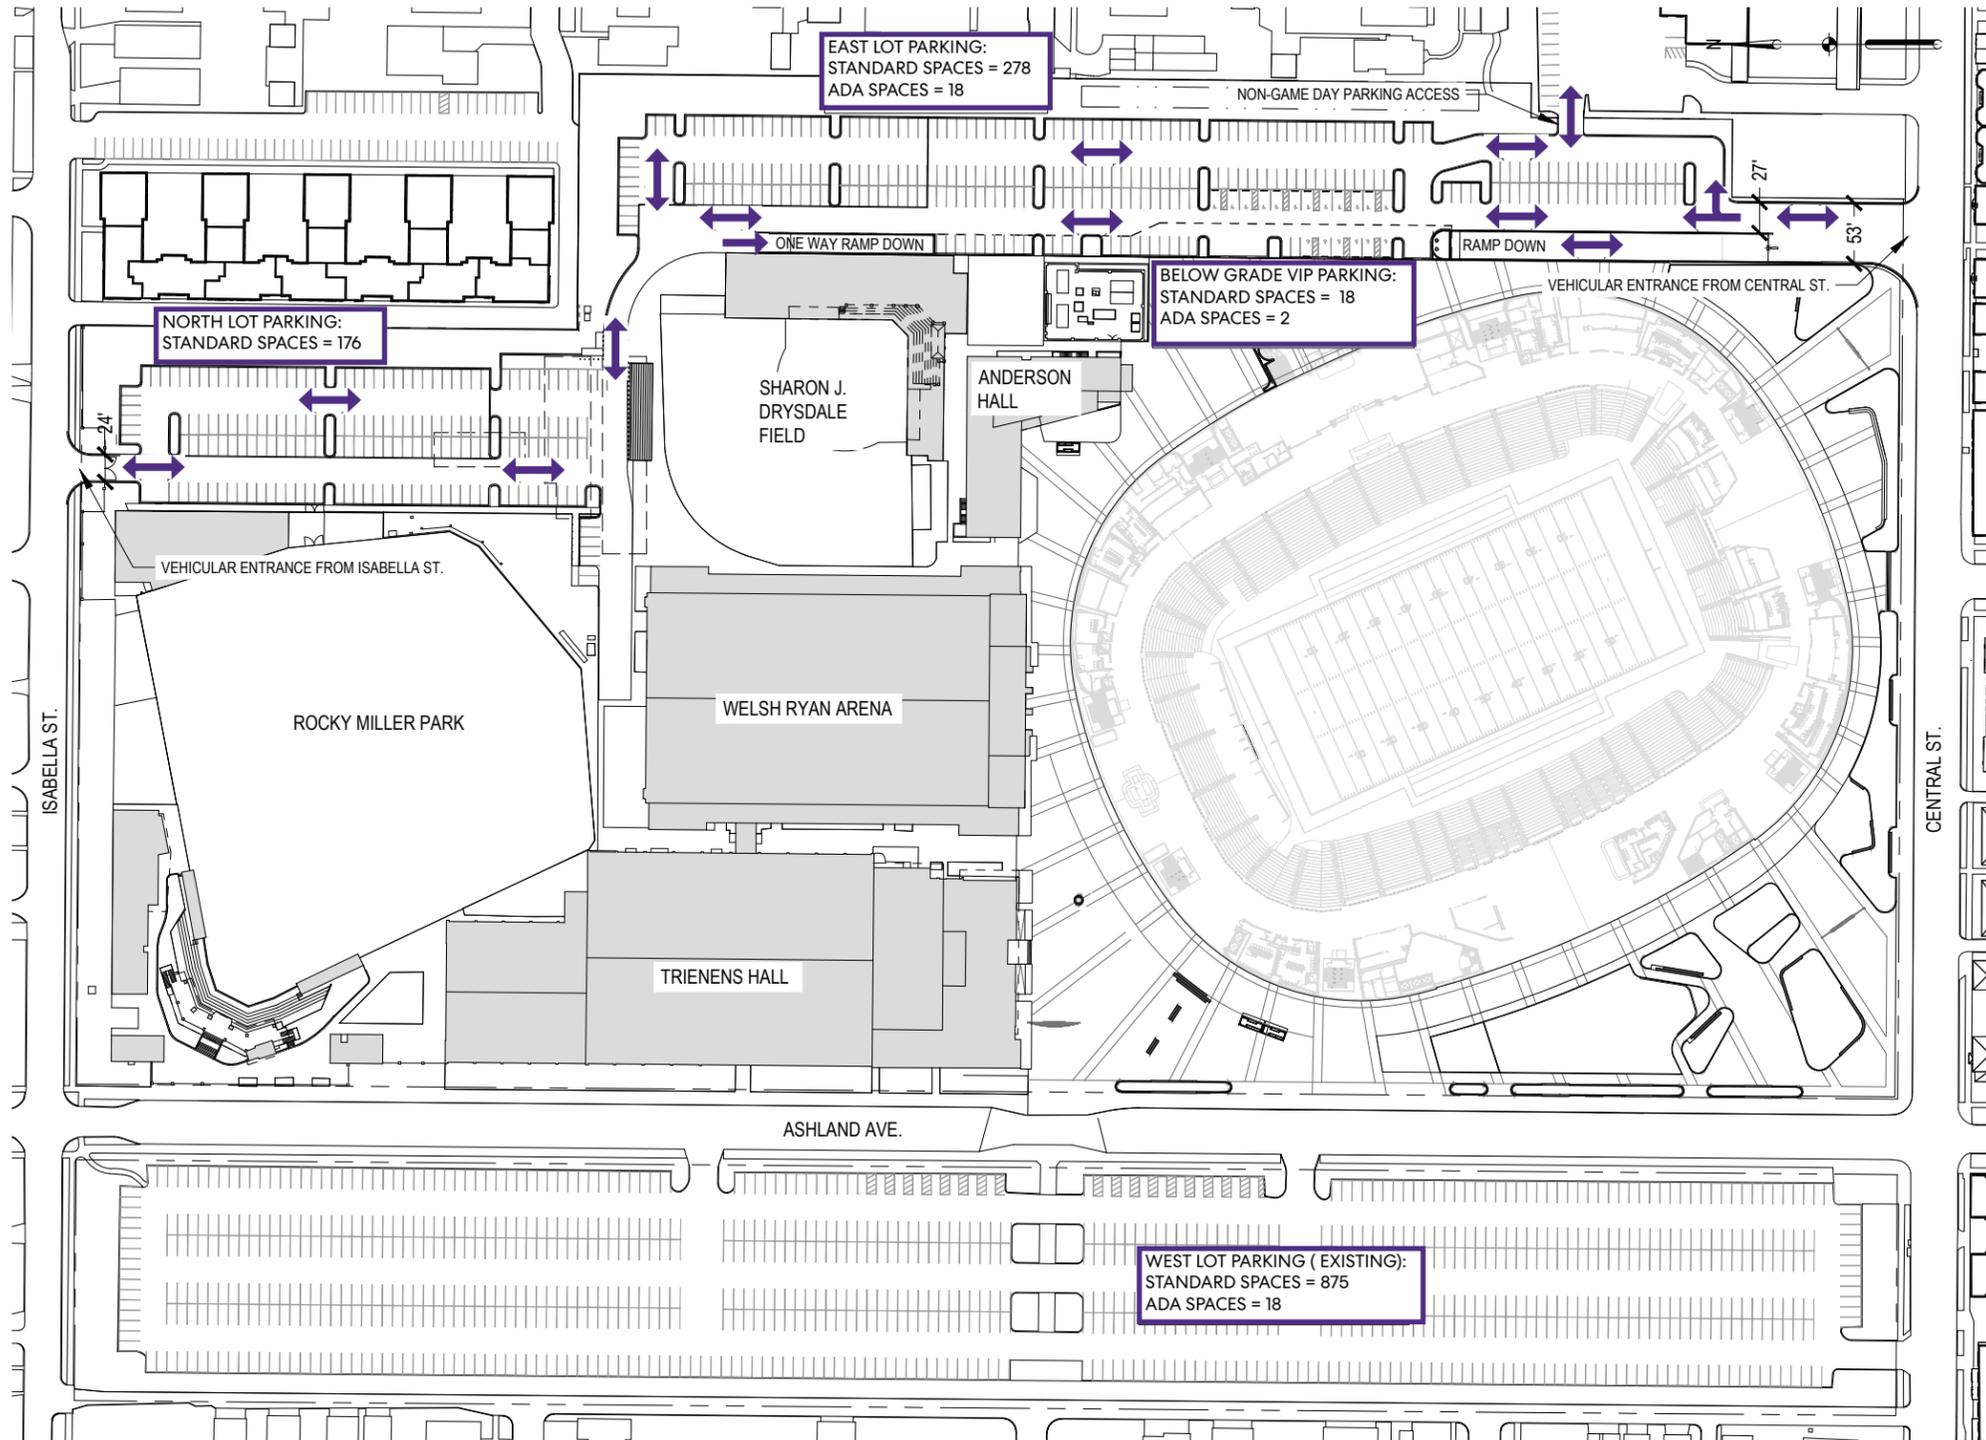

PARKING TOTALS

- WEST LOT**
893 EXISTING
- NORTH LOT**
176 NEW
- EAST LOT**
296 NEW
- BELOW GRADE VIP PARKING**
20 NEW
- TOTAL PARKING SPACES**
1,385 SPACES

TRAFFIC CIRCULATION DIAGRAM

