



EXISTING	226,300 SF
PROPOSED	208,900 SF
% CHANGE	-7.7%

SITE AREA PLAN - GREEN SPACE

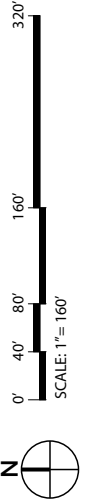

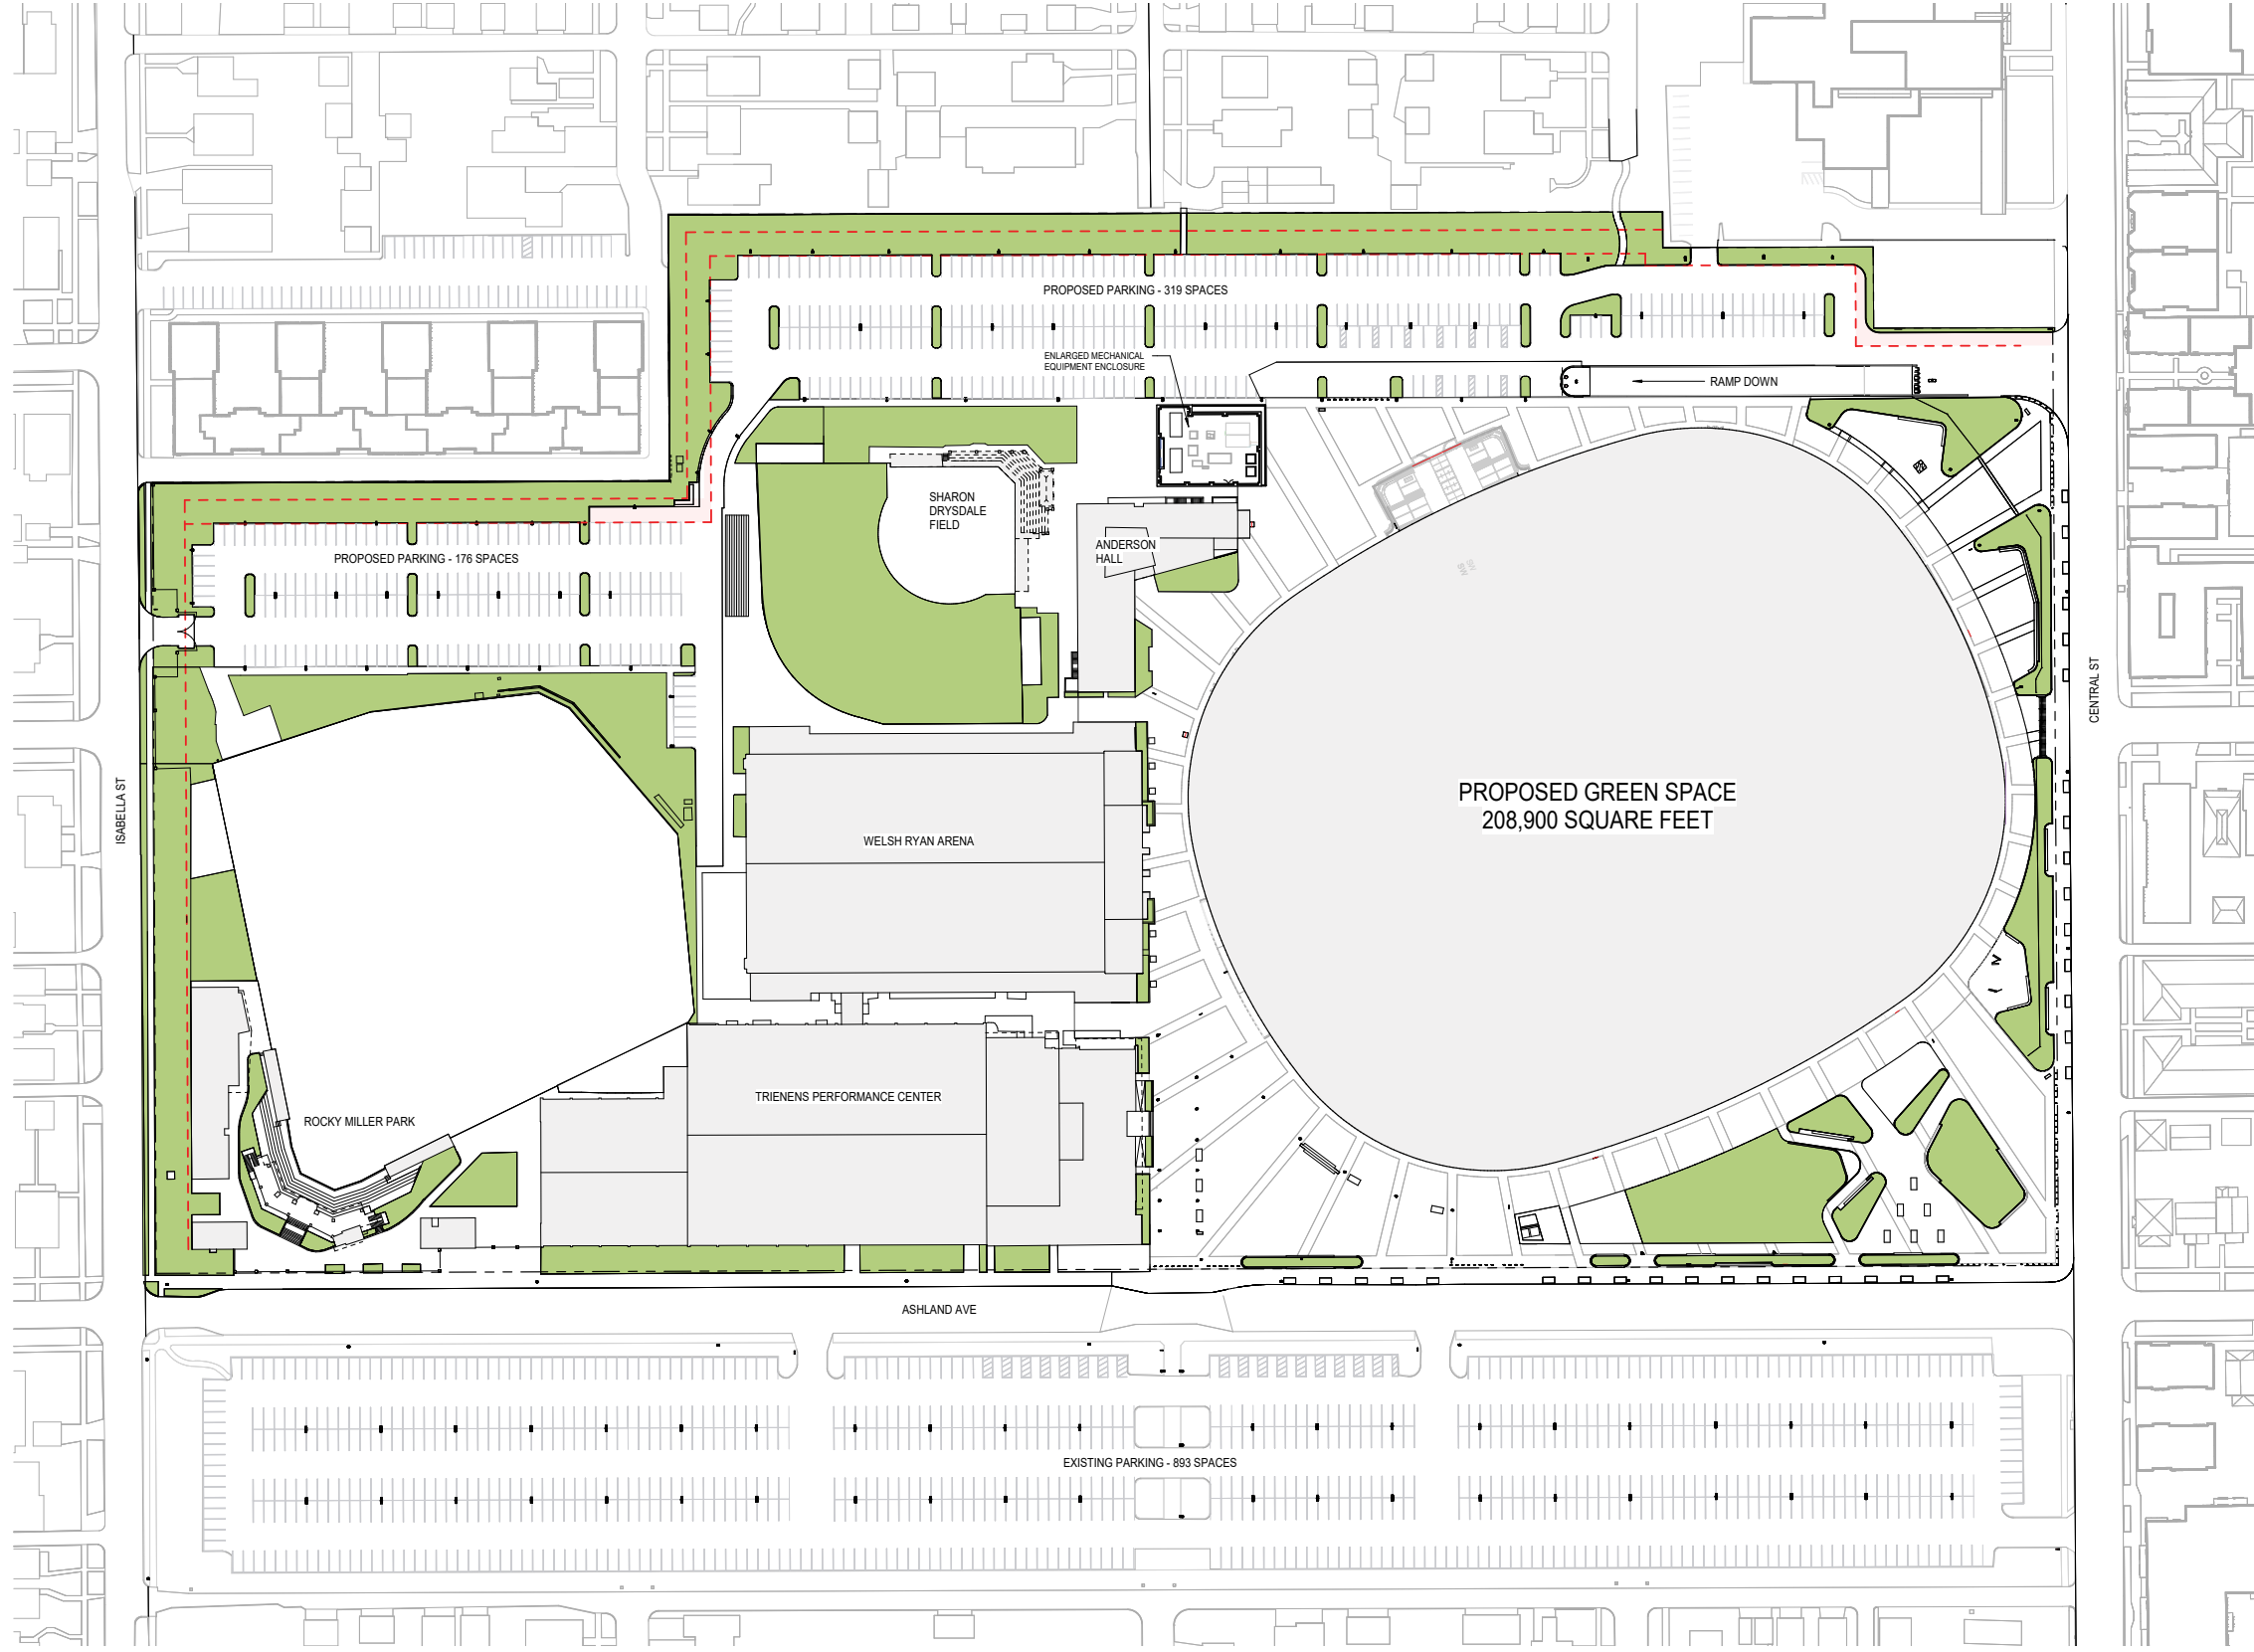

EXISTING	226,300 SF
PROPOSED	208,900 SF
% CHANGE	-7.7%

SITE AREA PLAN - GREEN SPACE

