




FRONT ELEVATION

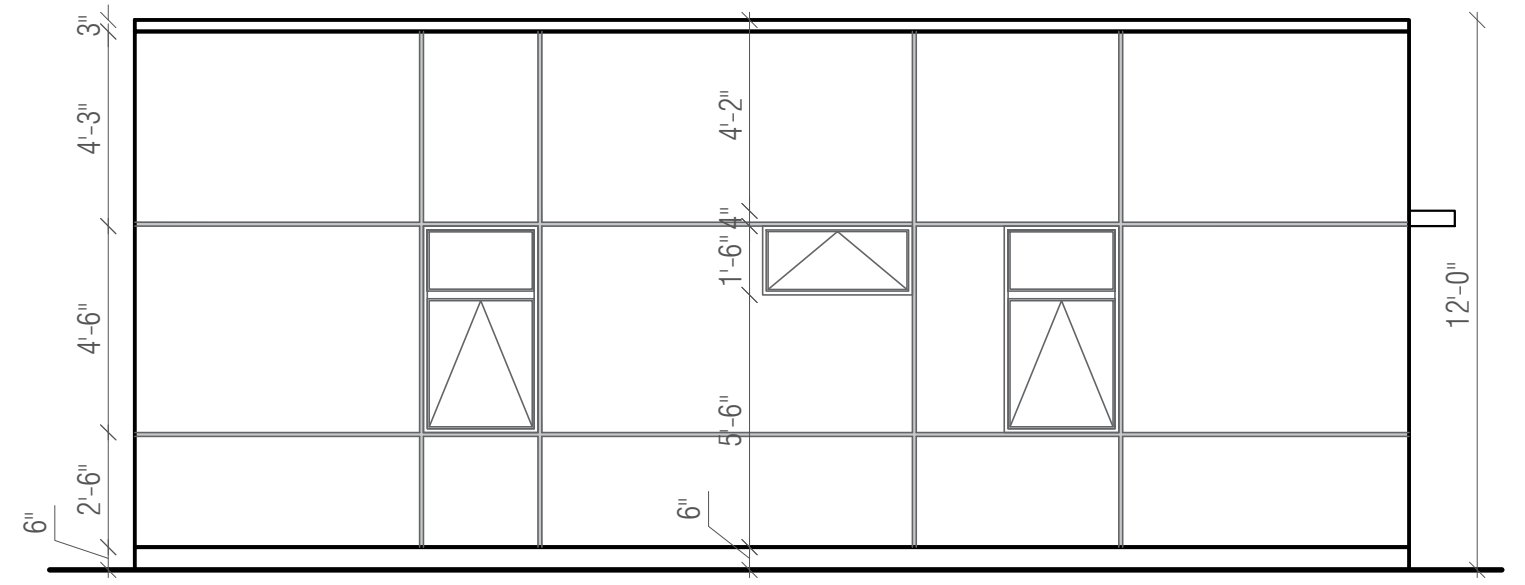

LEFT ELEVATION

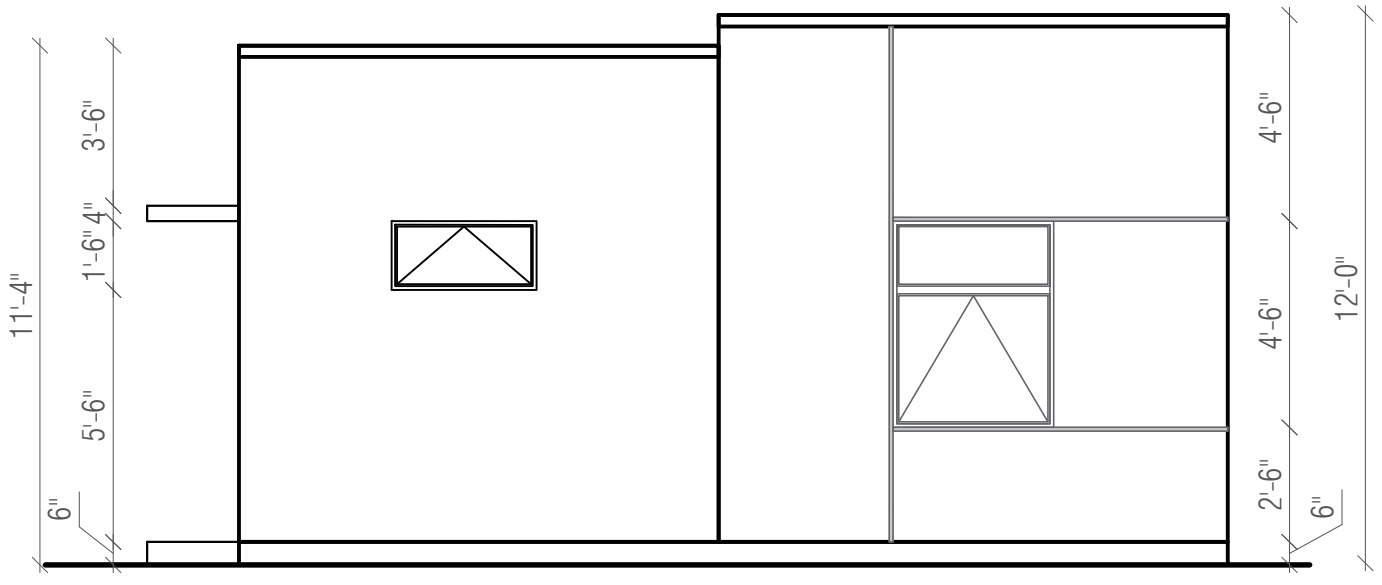

BACK ELEVATION

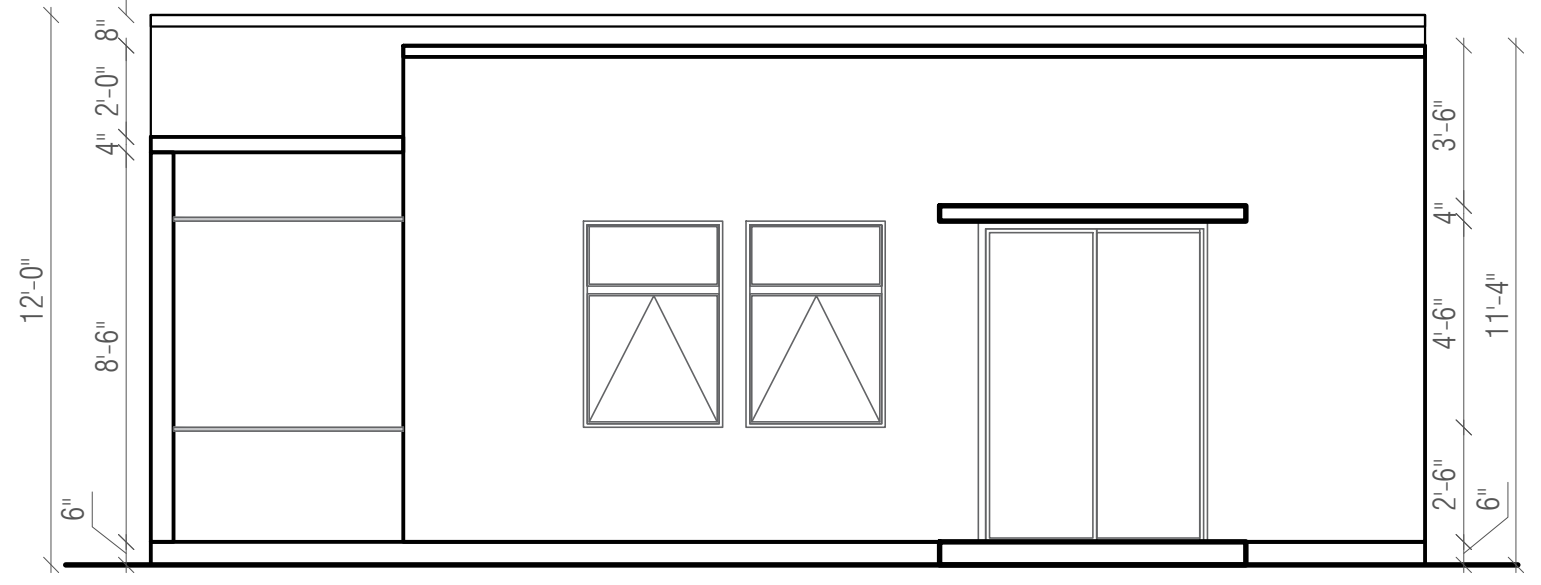

RIGHT ELEVATION