


DEVELOPMENT OF 13 MICRO HOMES

LOCATION: 1908 GRANT ST
EVANTON, IL 60201

OWNER: BLUE PAINT DEVELOPMENT, LLC
6320 20TH AVE.
KENOSHA WI 53143

ARCHITECT: LASZLO SIMOVIC, ARCHITECTS, L.L.C.
6512 N. ARTESIAN AVE
CHICAGO, IL 60645
EMAIL: OFFICE@LASZLOARCH.COM
DESIGN REVIEW: JULY 6, 2021

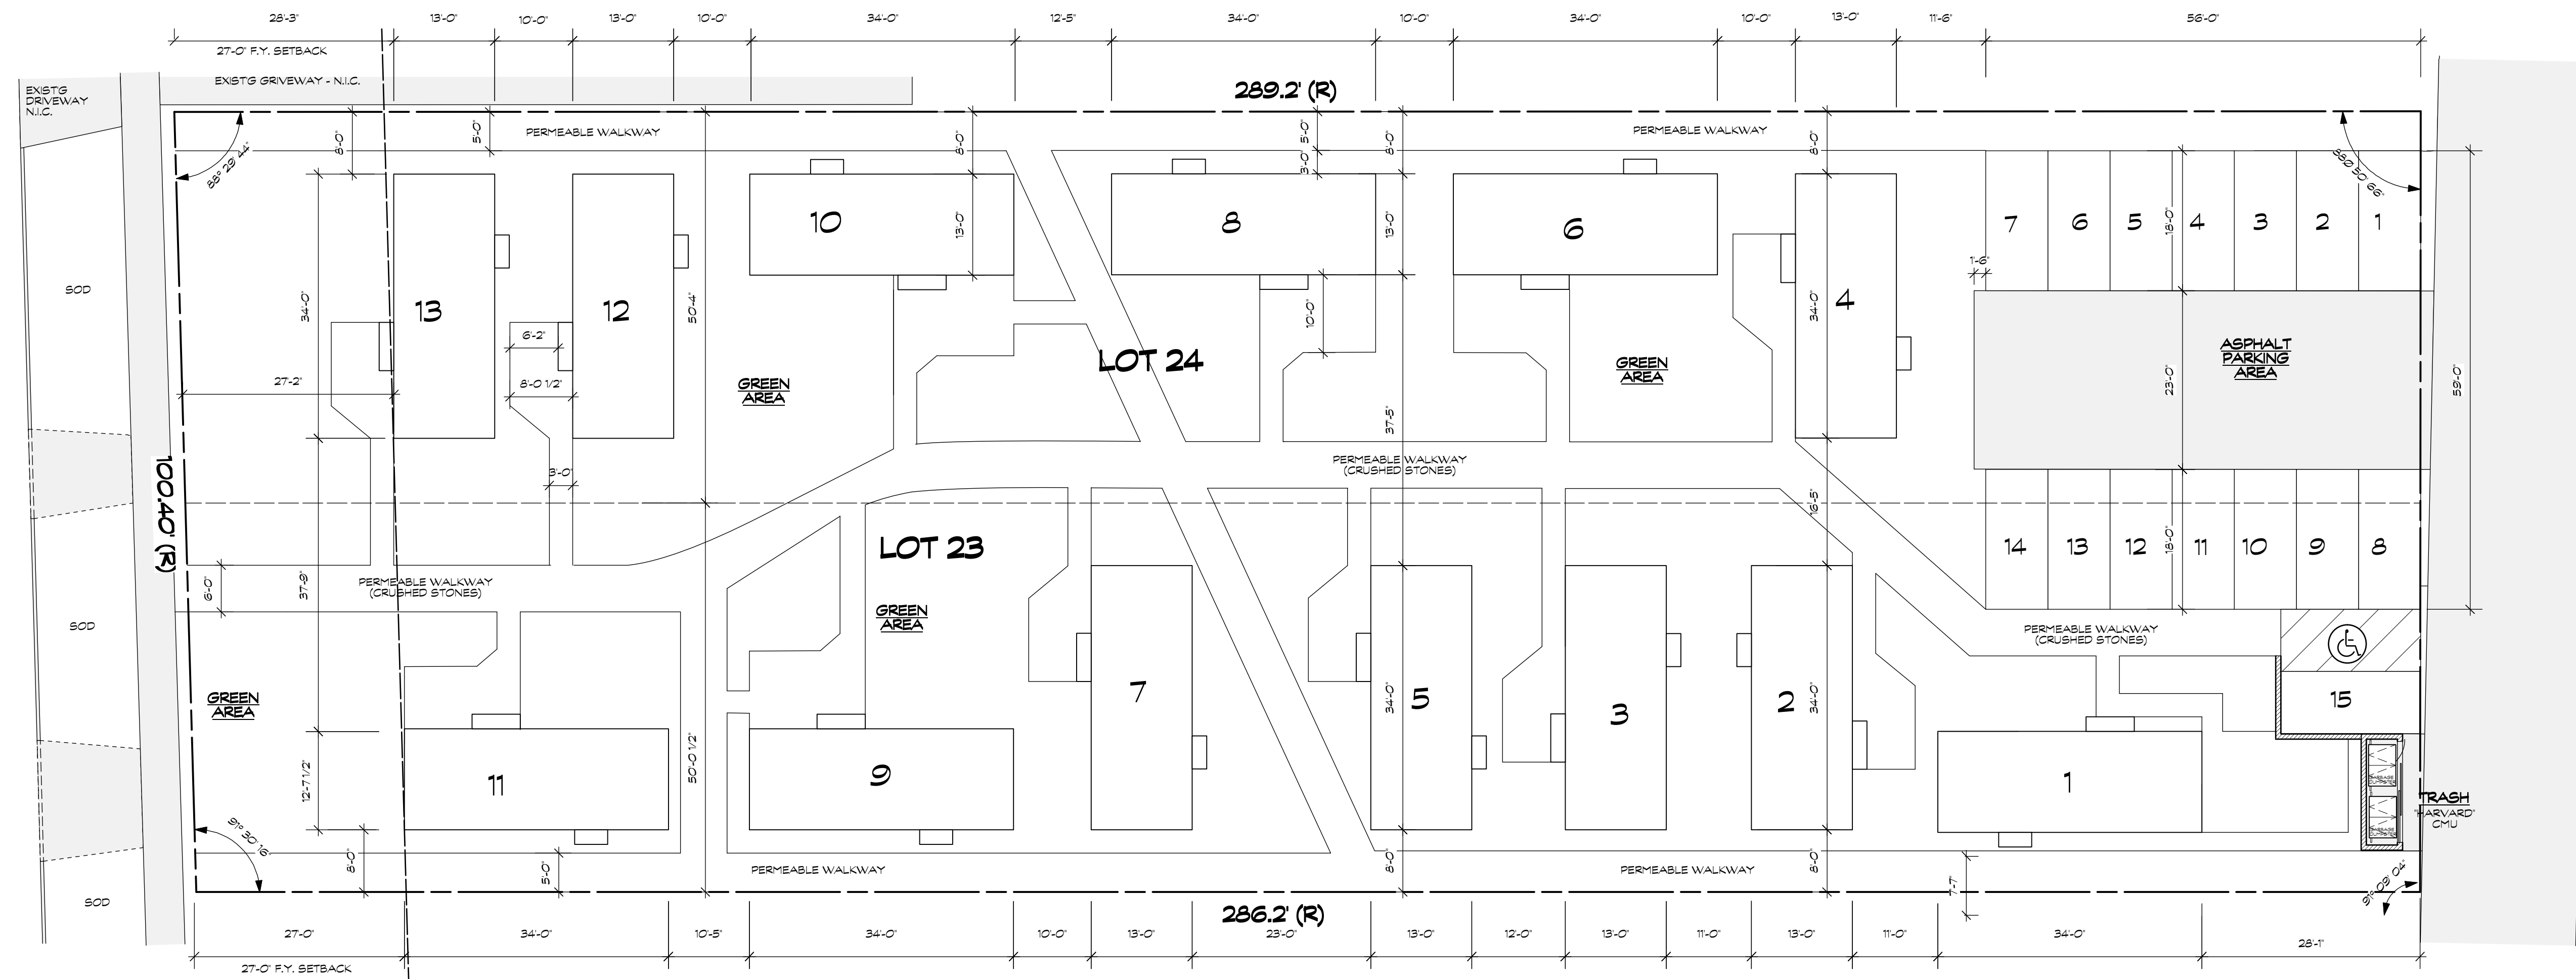

GENERAL NOTES:

1. NO STORM WATER DETENTION
2. PUBLIC ALLEY NOT PAVED
3. NO UNDERGROUND UTILITIES IN ALLEY
4. UNDERGROUND WATER & SEWER SERVICES LOCATED IN STREET
5. ALL WALKWAYS SHALL BE IMPERVIOUS
6. ALL PATIOS SHALL BE IMPERVIOUS PAVERS
7. PARKING AREAS SHALL BE IMPERVIOUS BRICK PAVERS

NEW SITE PLAN
SCALE 1" = 150'-0"

THESE DRAWINGS ARE PREPARED UNDER MY SUPERVISION AND TO THE BEST OF MY KNOWLEDGE & BELIEF, ARE IN COMPLIANCE WITH THE VILLAGE OF EVANTON BUILDING CODE.

EXPIRES 11/30/24

PROFESSIONAL DESIGN FIRM LICENSE NO. 184.006791
EXPIRES 4/30/2025

© LASZLO SIMOVIC ARCHITECTS, LLC 2023







